

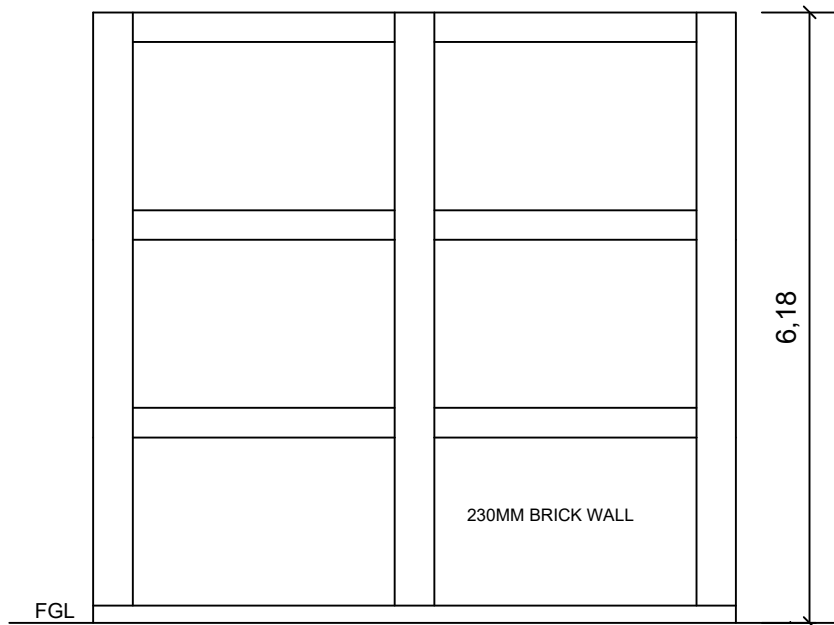


DIAGRAM: ELEVATION

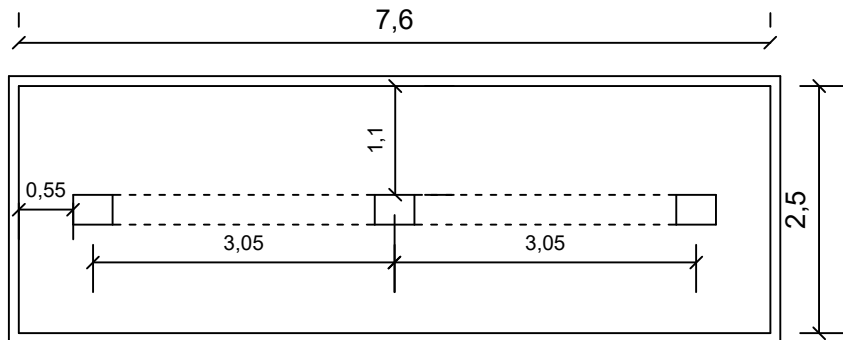


DIAGRAM: TOP VIEW

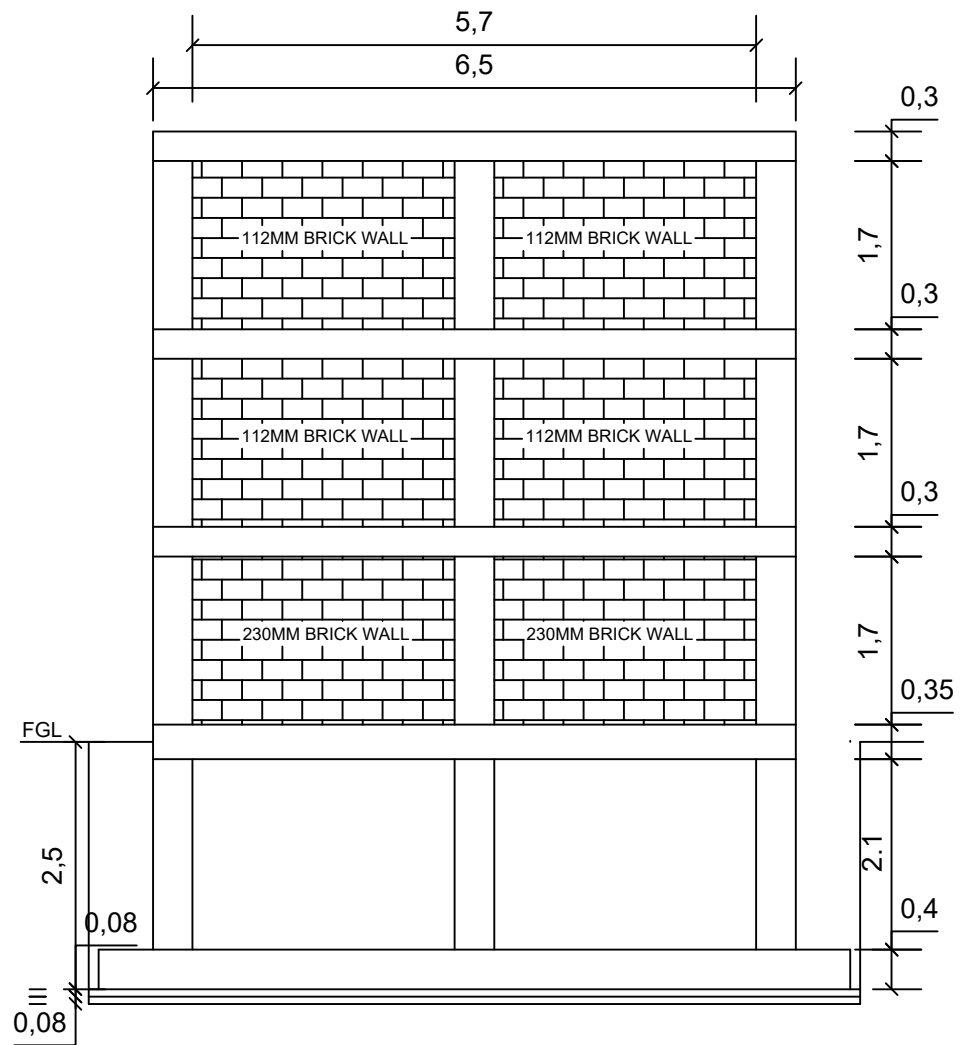


DIAGRAM: SECTION VIEW

ASSAM ELECTRICITY GRID CORPORATION LIMITED

NAME OF WORK: FIRE PROTECTION WALL

LOCATION:

DRAWING NO:

SHEET NO: 1 OF 2




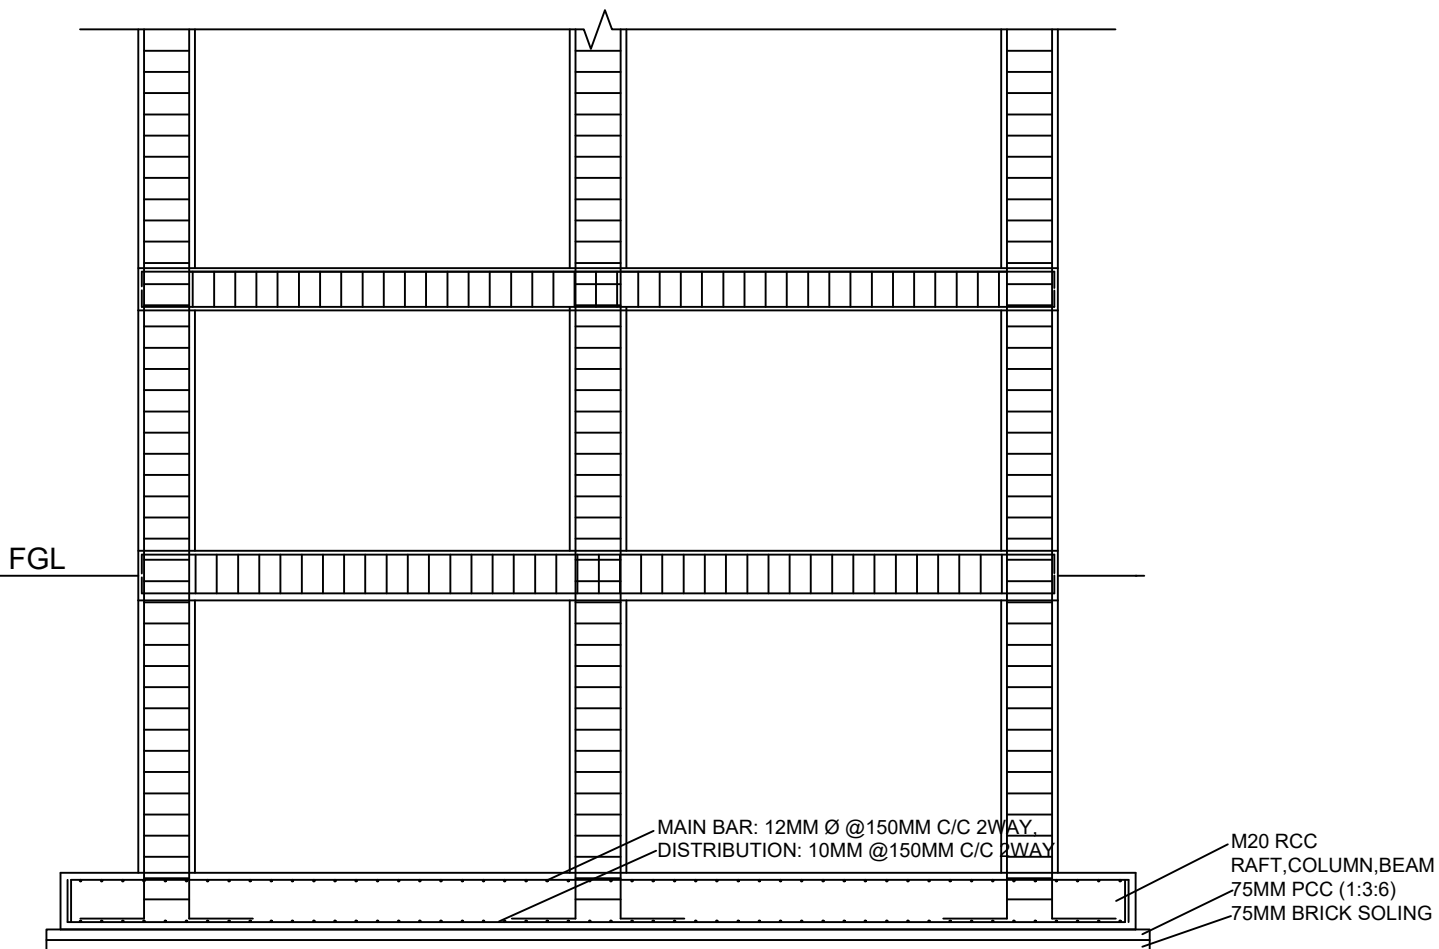


DIAGRAM: REINFORCEMENT DETAILED

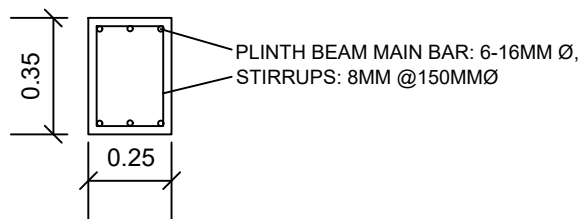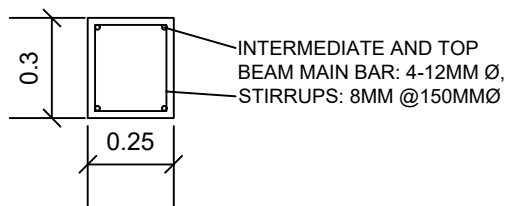

BEAM SECTION

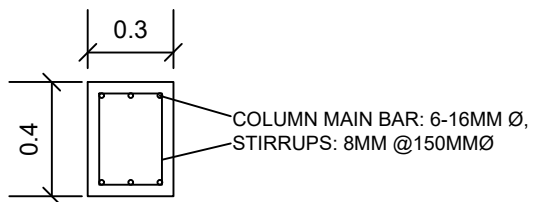

COLUMN SECTION

ASSAM ELECTRICITY GRID CORPORATION LIMITED

NAME OF WORK: FIRE PROTECTION WALL

LOCATION:

DRAWING NO:

SHEET NO: 2 OF 2