



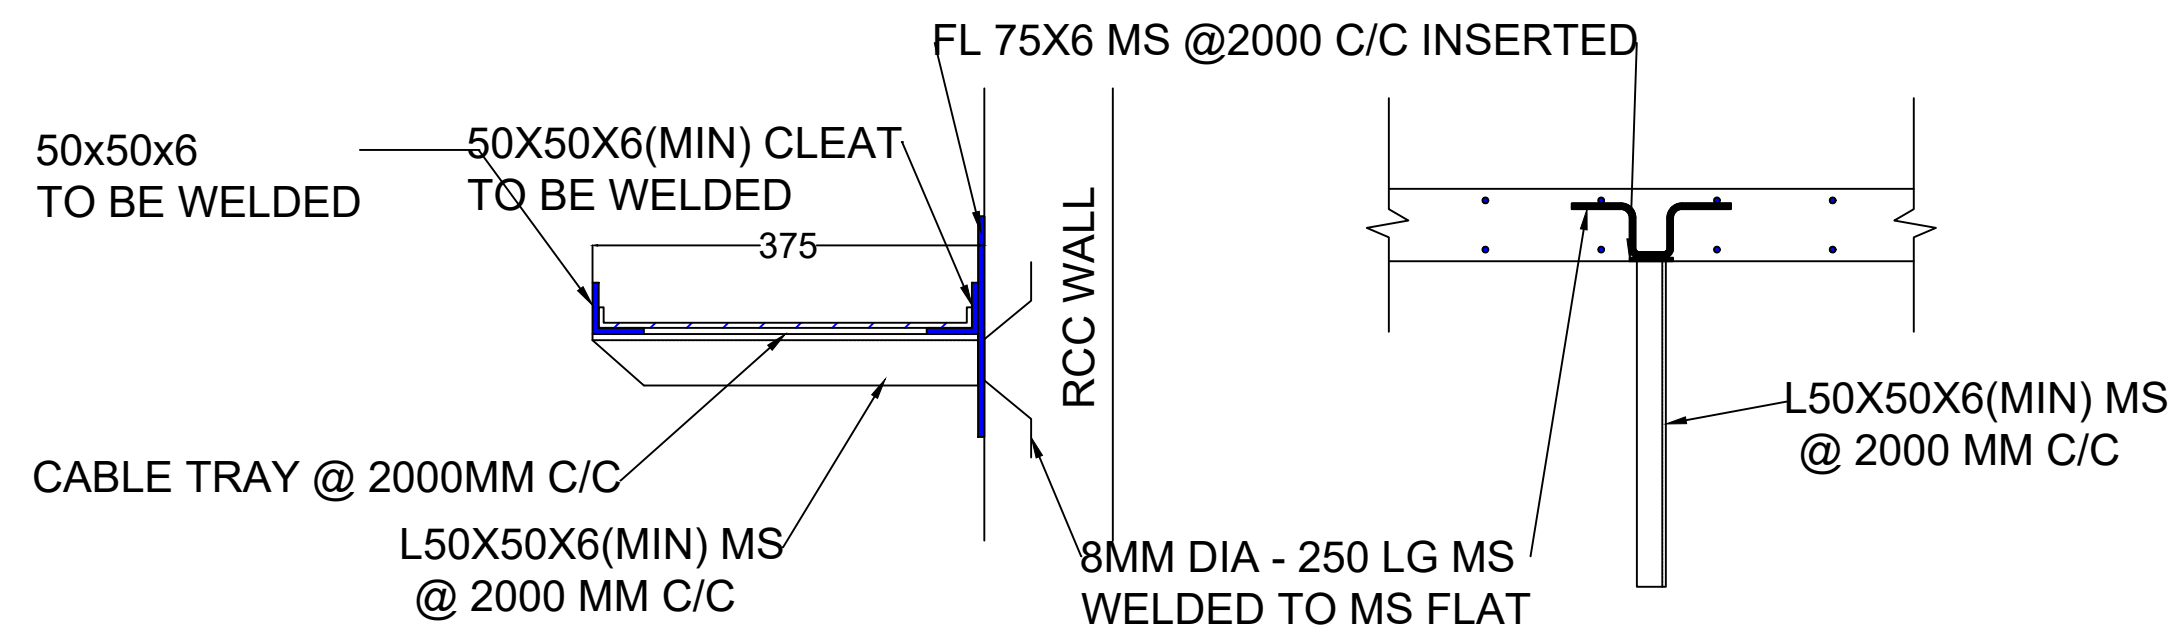


CABLE TRAY FIXING DETAILS

**TOP VIEW OF INSERT PLATE,
TRAY ANGLE & ANCHOR LUG**

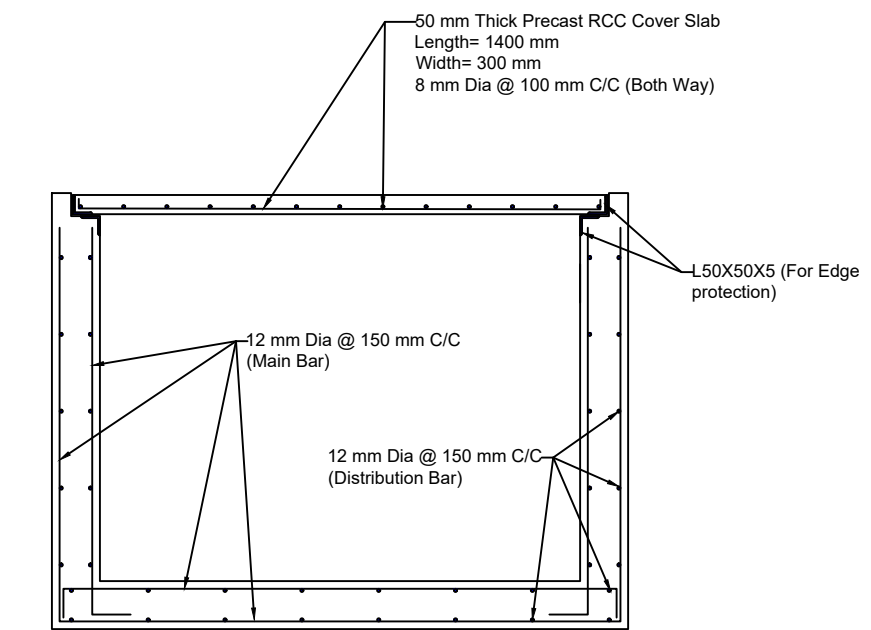

TYPICAL REINFORCEMENT DETAILS

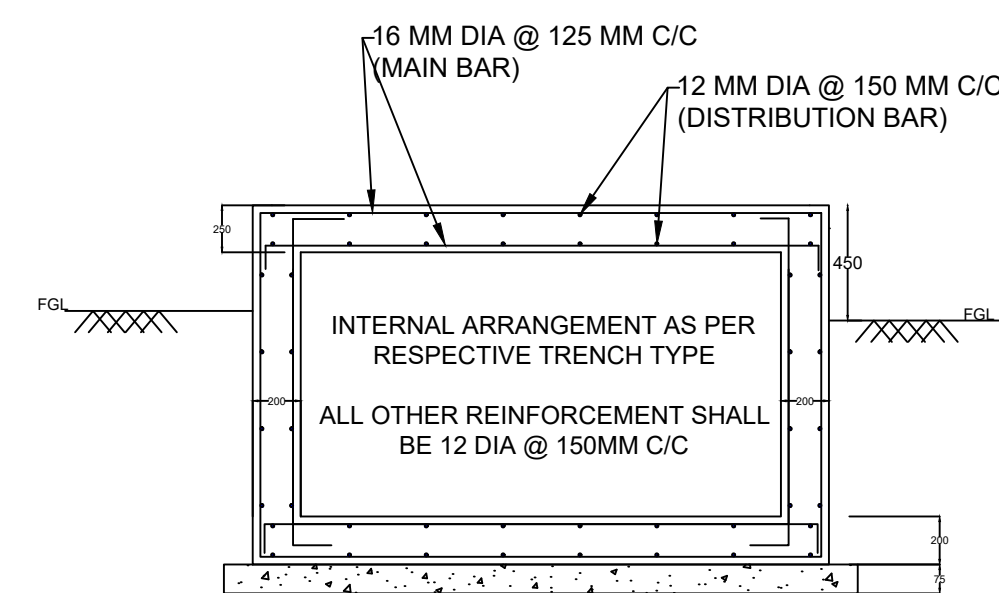

TYPICAL ROAD CROSSING DETAILS

NOTES:-

1. ALL DIMENSIONS ARE IN MM.
2. FINAL DRAWING SHALL BE SUBMITTED BEFORE EXECUTION.

CLIENT	 ASSAM ELECTRICITY GRID CORP.LTD. BIJULEE BHAWAN,GUWAHATI,ASSAM			
TITLE	TYPICAL ROAD CROSSING, CABLE TRAY FIXING AND REINFORCEMENT DETAILS OF CABLE TRENCH			
DRAWING NO.	DRAWING FOR TENDER PURPOSE ONLY			
		SCALE:	NTS	SHEET NO: 1 OF 1