


Construction of Security barrack for 6 personal at new substation of AEGCL

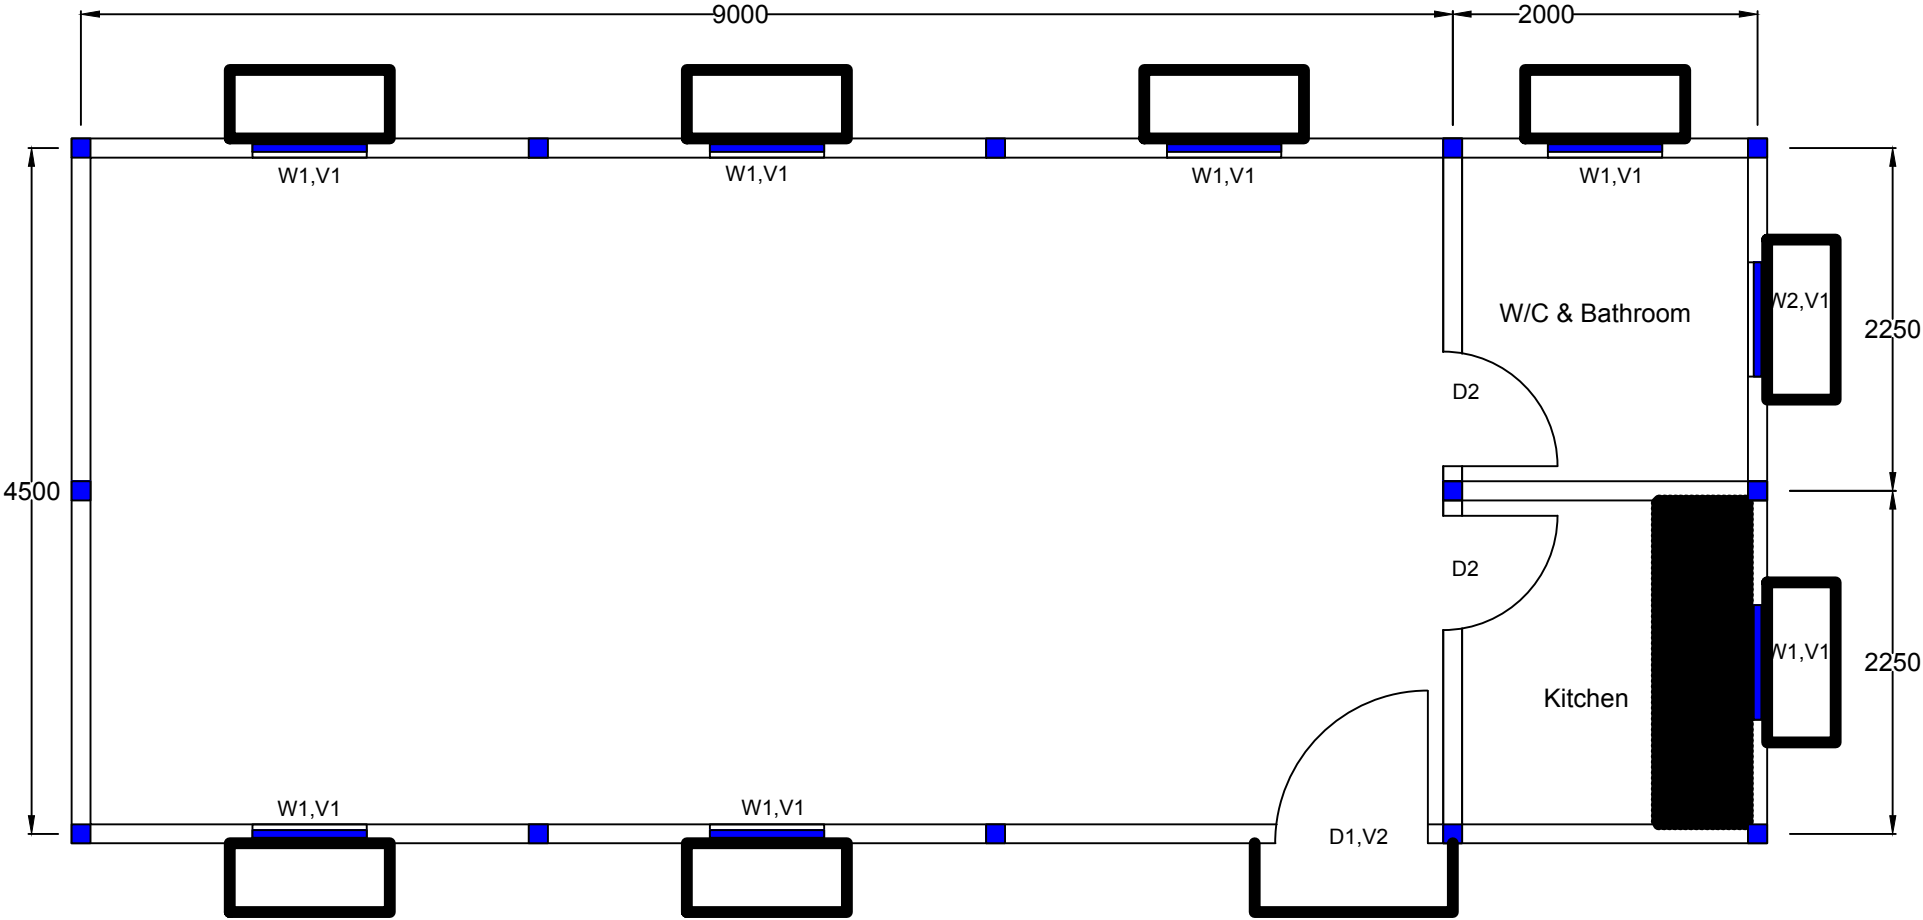

Plan

Name of Work: Construction of  
Security barrack for 6 personal  
at new substation of AEGCL  
All dimensions are in mm  
Scale: Not to Scale  
Sheet No:-1/3.