
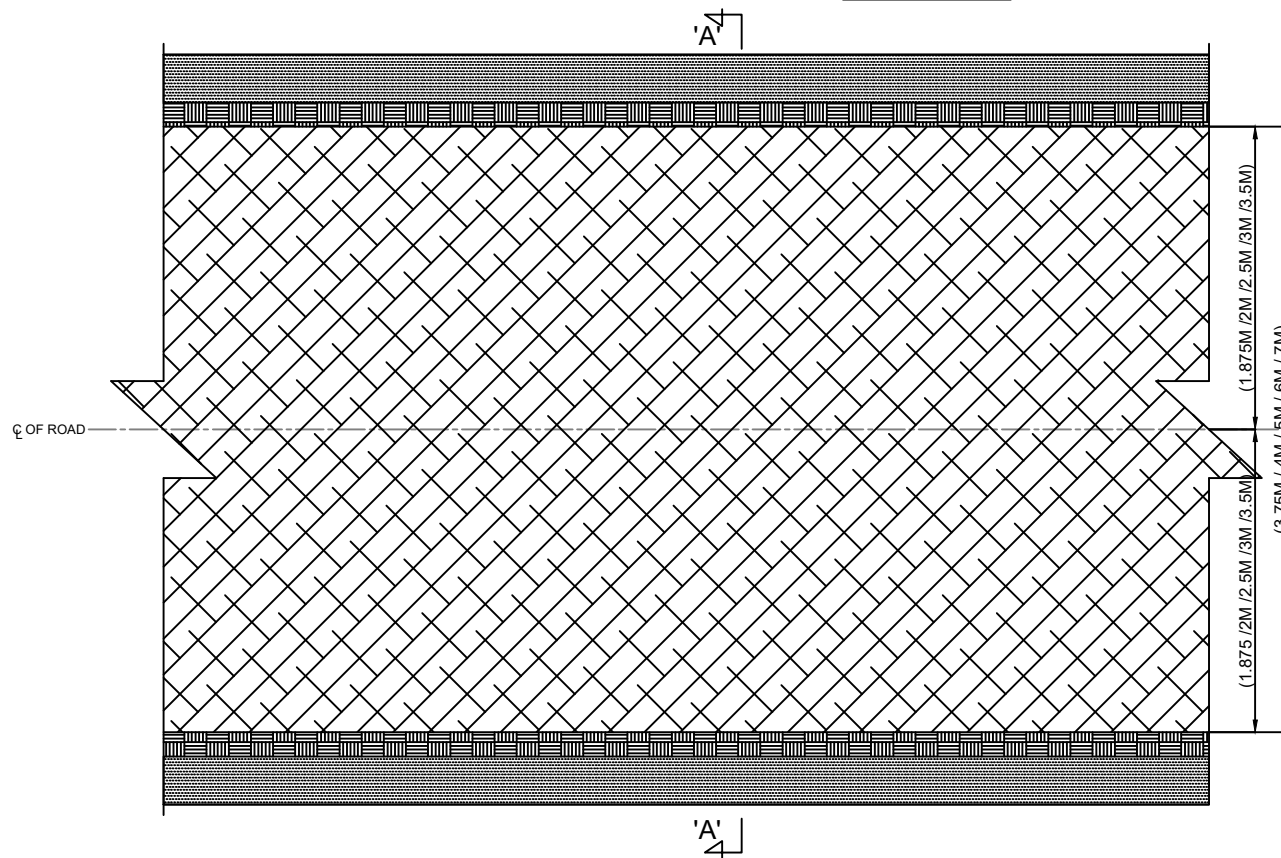


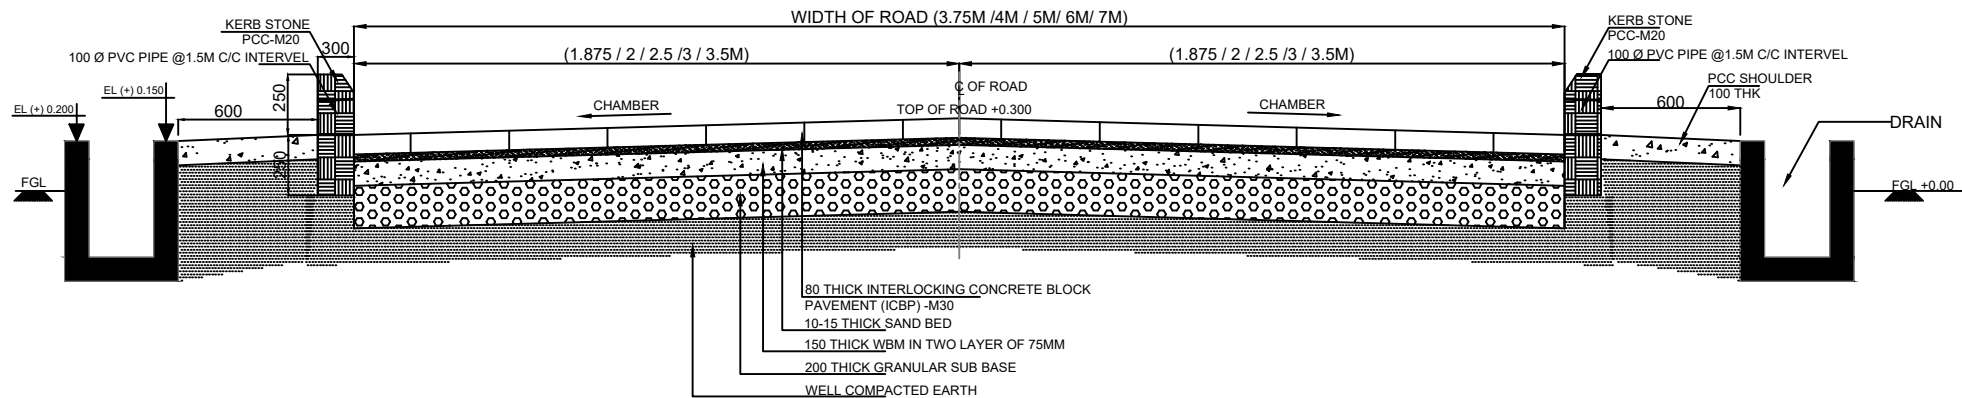

NOTES:-

1. ALL DIMENSIONS ARE IN MM.
2. THIS DRG IS NOT TO SCALE ONLY WRITTEN DIMENSIONS SHALL BE FOLLOWED.
3. CEMENT CONCRETE USED SHALL BE OF M20 GRADE AS PER IS: 456 (LATEST EDITION)
4. VIBRATOR & CONCRETE MIXER SHALL BE USED TO ENSURE THROUGH MIXING & COMPACTION OF CONCRETE.
5. PROPER COMPACTION OF BACK FILLING OF EARTH SHALL BE ENSURED.
6. TOP OF ROAD SHALL BE 300MM ABOVE FGL.
7. ICBP BLOCKS SHALL BE MINIMUM 80MM THICK & M30 GRADE.

CLIENT	 ASSAM ELECTRICITY GRID CORP.LTD. BIJULI BHAWAN,GUWAHATI,ASSAM
TITLE	DETAIL OF INTERNAL ROAD WITH DRAIN
DRAWING NO.	DRAWING FOR TENDER PURPOSE ONLY
SCALE:	1:20
SHEET NO:	1 OF 1