


# Pile foundation for 220 kV tower DD+12

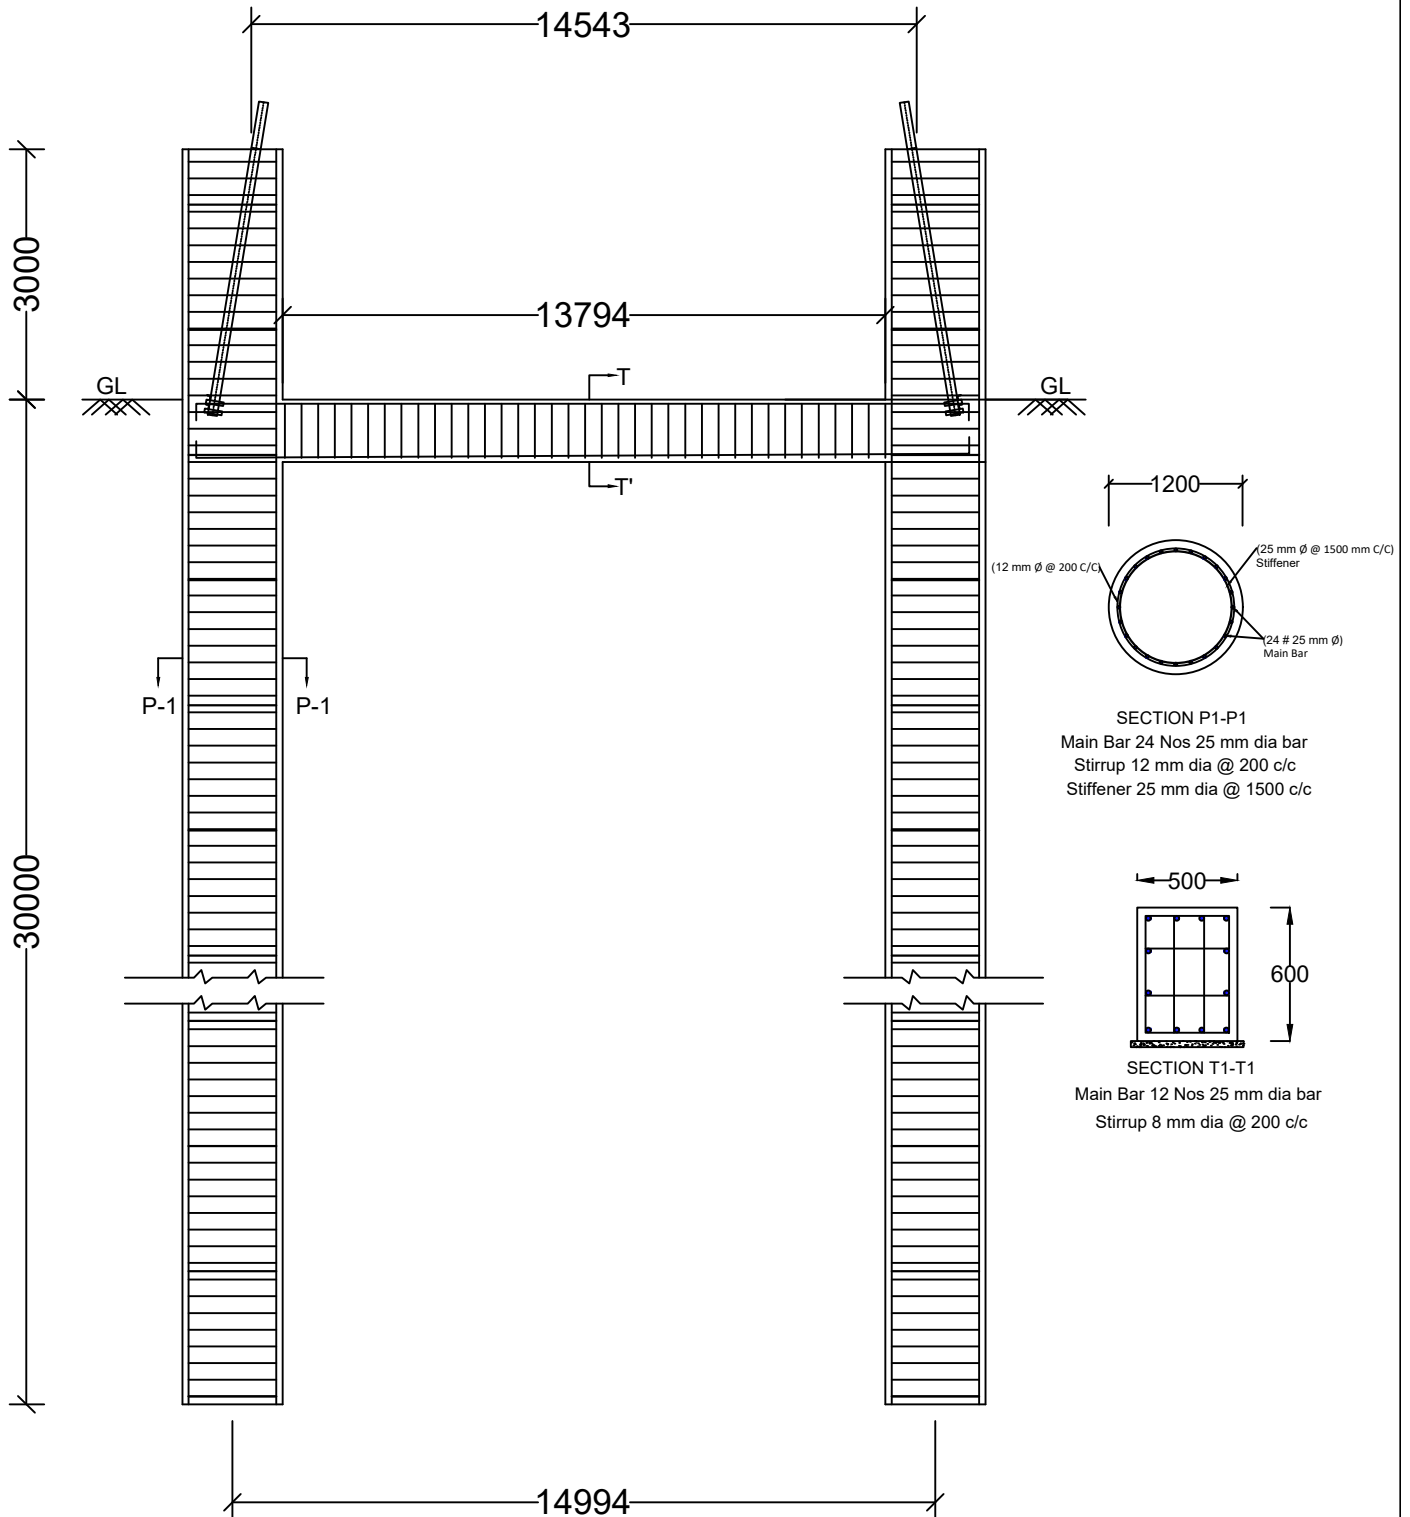

- 1) DRAWING NOT TO SCALE
- 2) GRADE OF CONCRETE - M30
- 3) GRADE OF STEEL - Fe500
- 4) GROUND LEVEL WILL BE AS PER SITE CONDITION
- 5) STUB SETTING WILL BE AS PER STUB SETTING TEMPLATE DRAWING
- 6) LENGTH OF 8mm MS LINER = 10m