





FRONT ELEVATION OF STAFF HOSTEL  
AT 132/33KV KARIMGANJ GSS

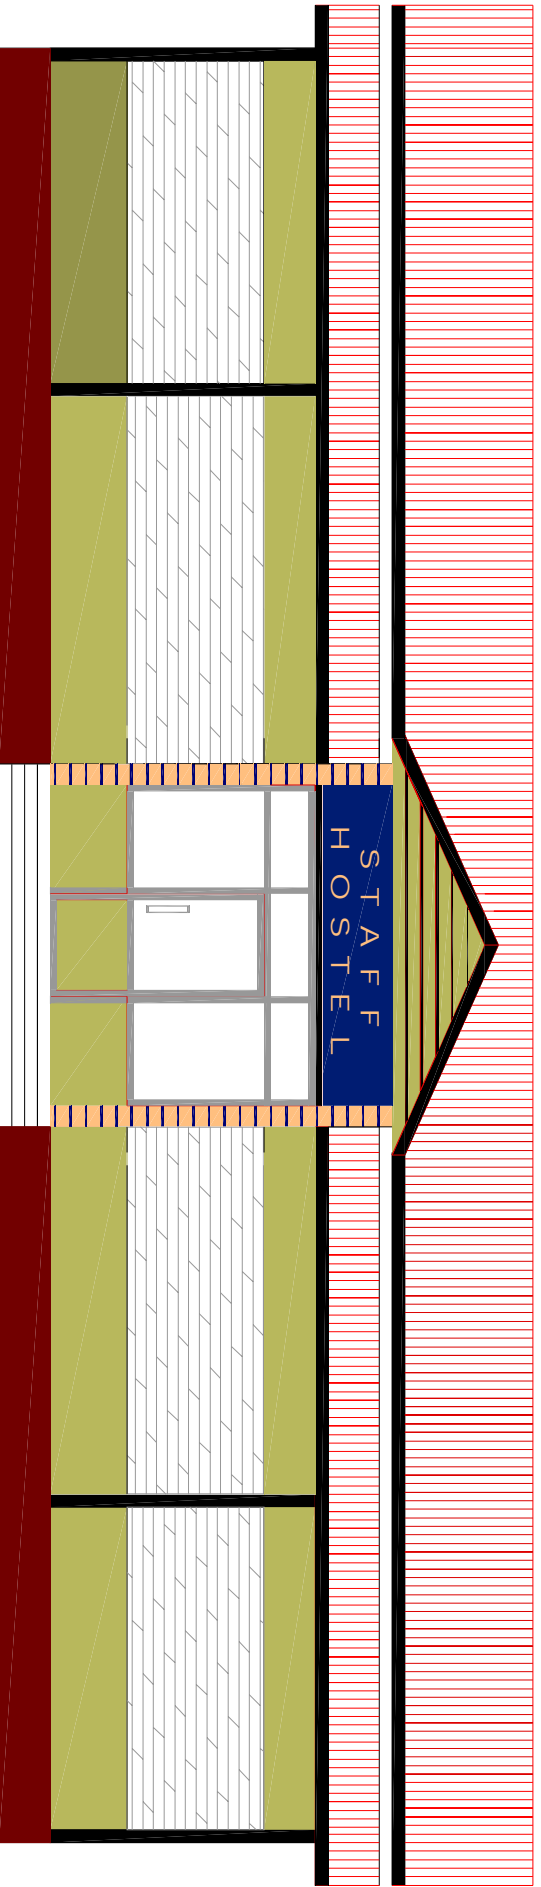

LAYOUT PLAN OF STAFF HOSTEL  
AT 132/33KV KARIMGANJ GSS

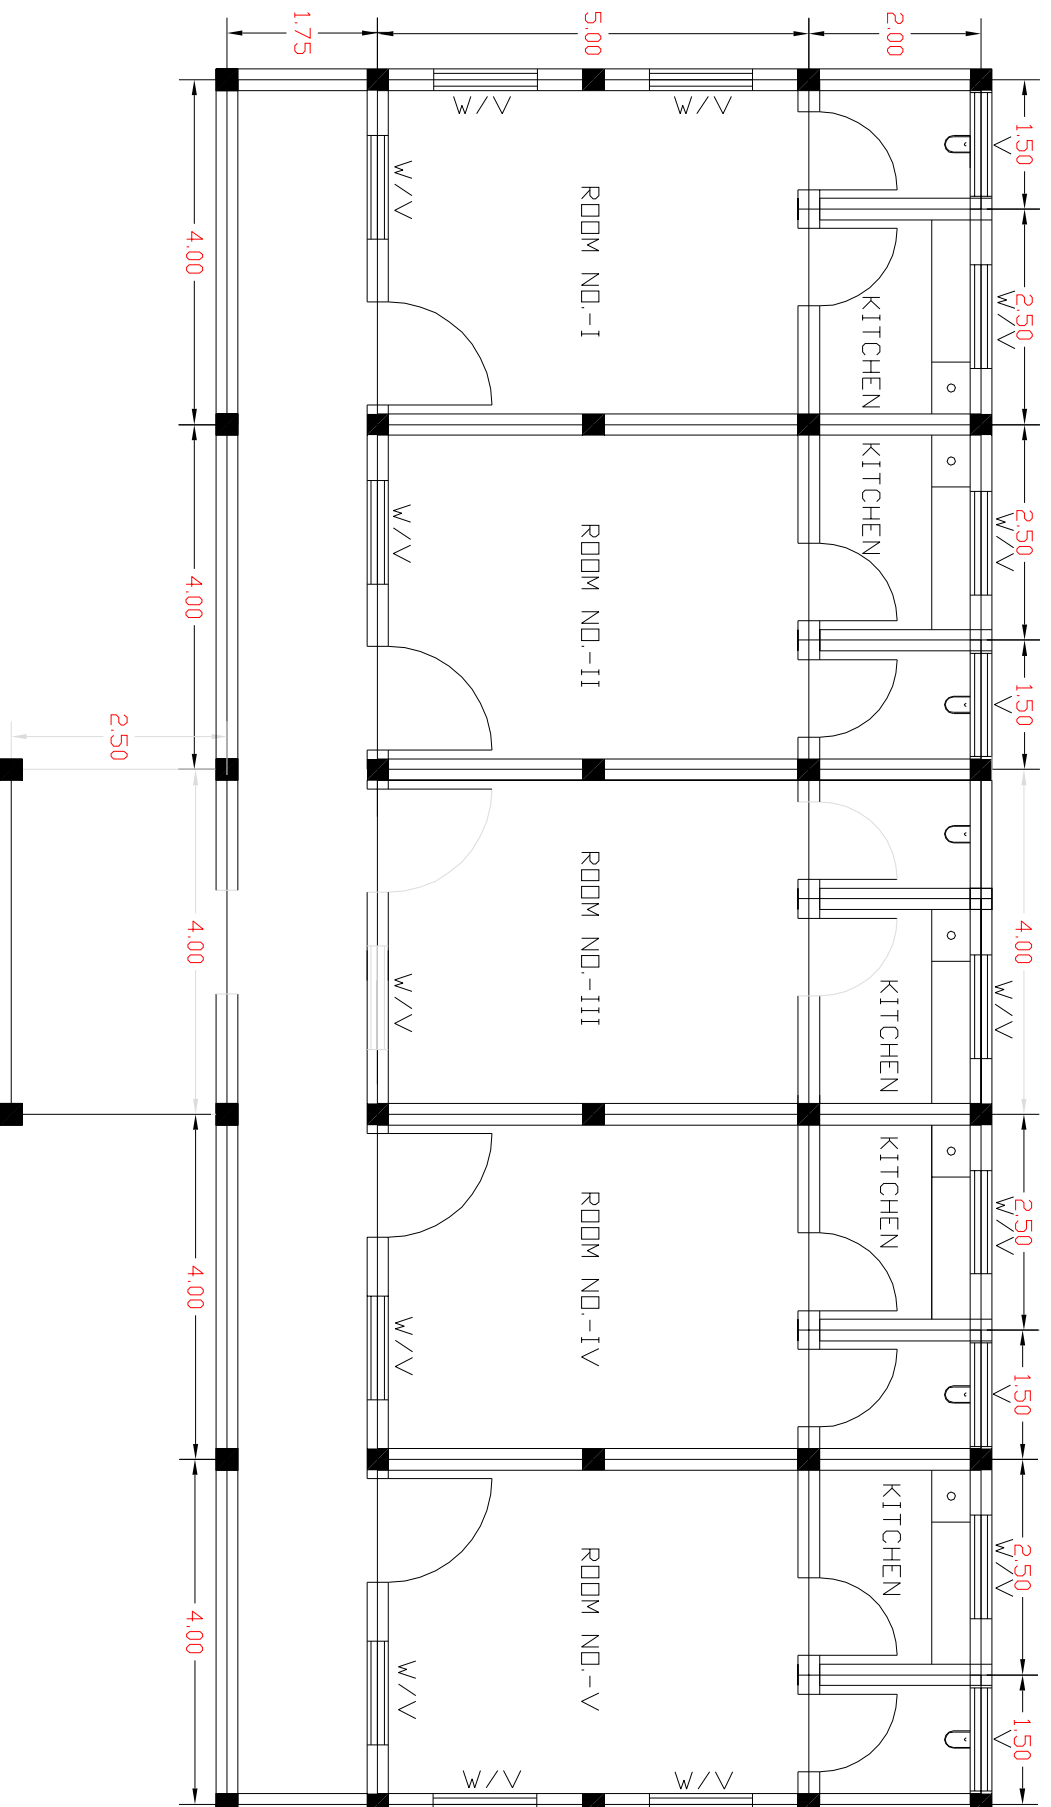


# OFFICER'S HOSTEL AT 132/33 KV HATSINGIMARI GSS

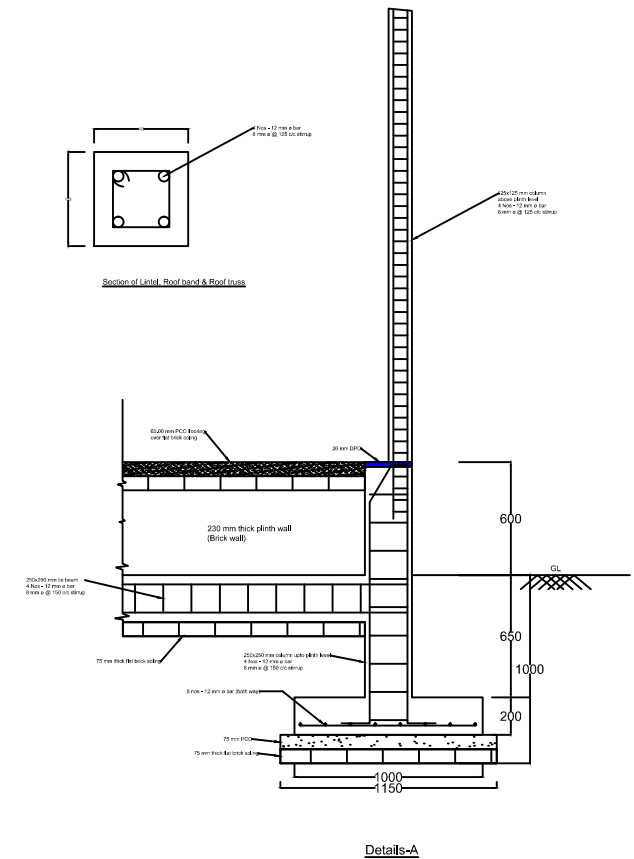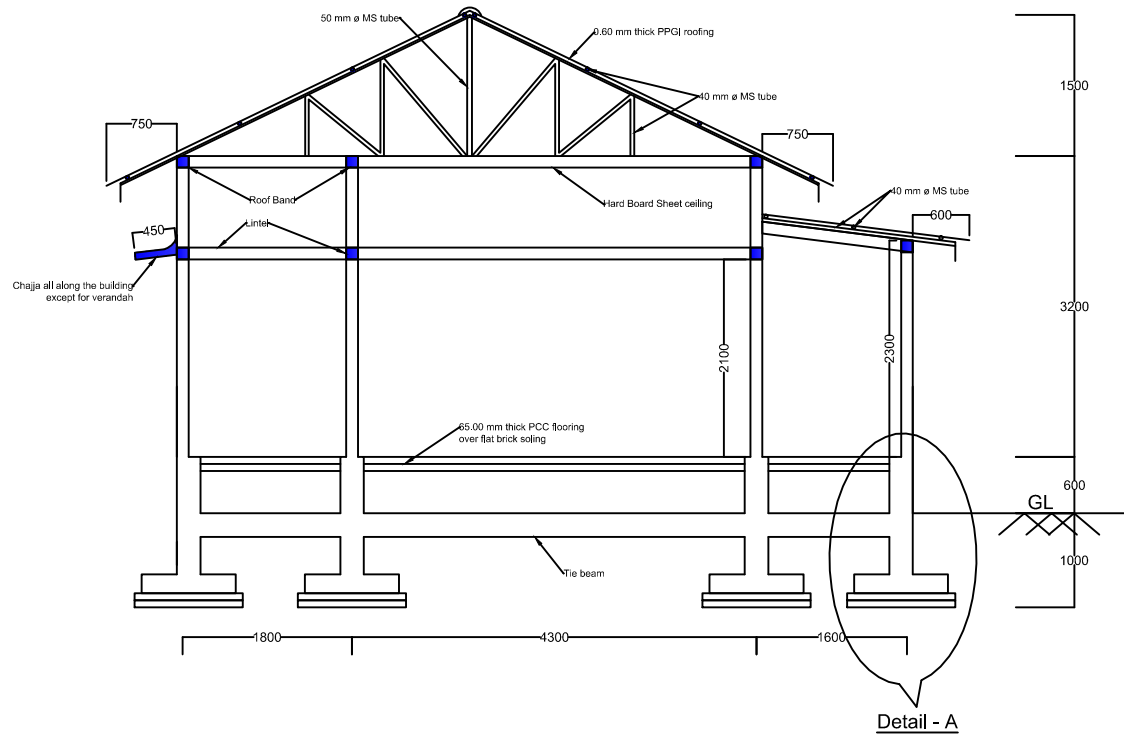


**SECTIONAL VIEW AT A-A'**

SEPTIC TANK 25 USER

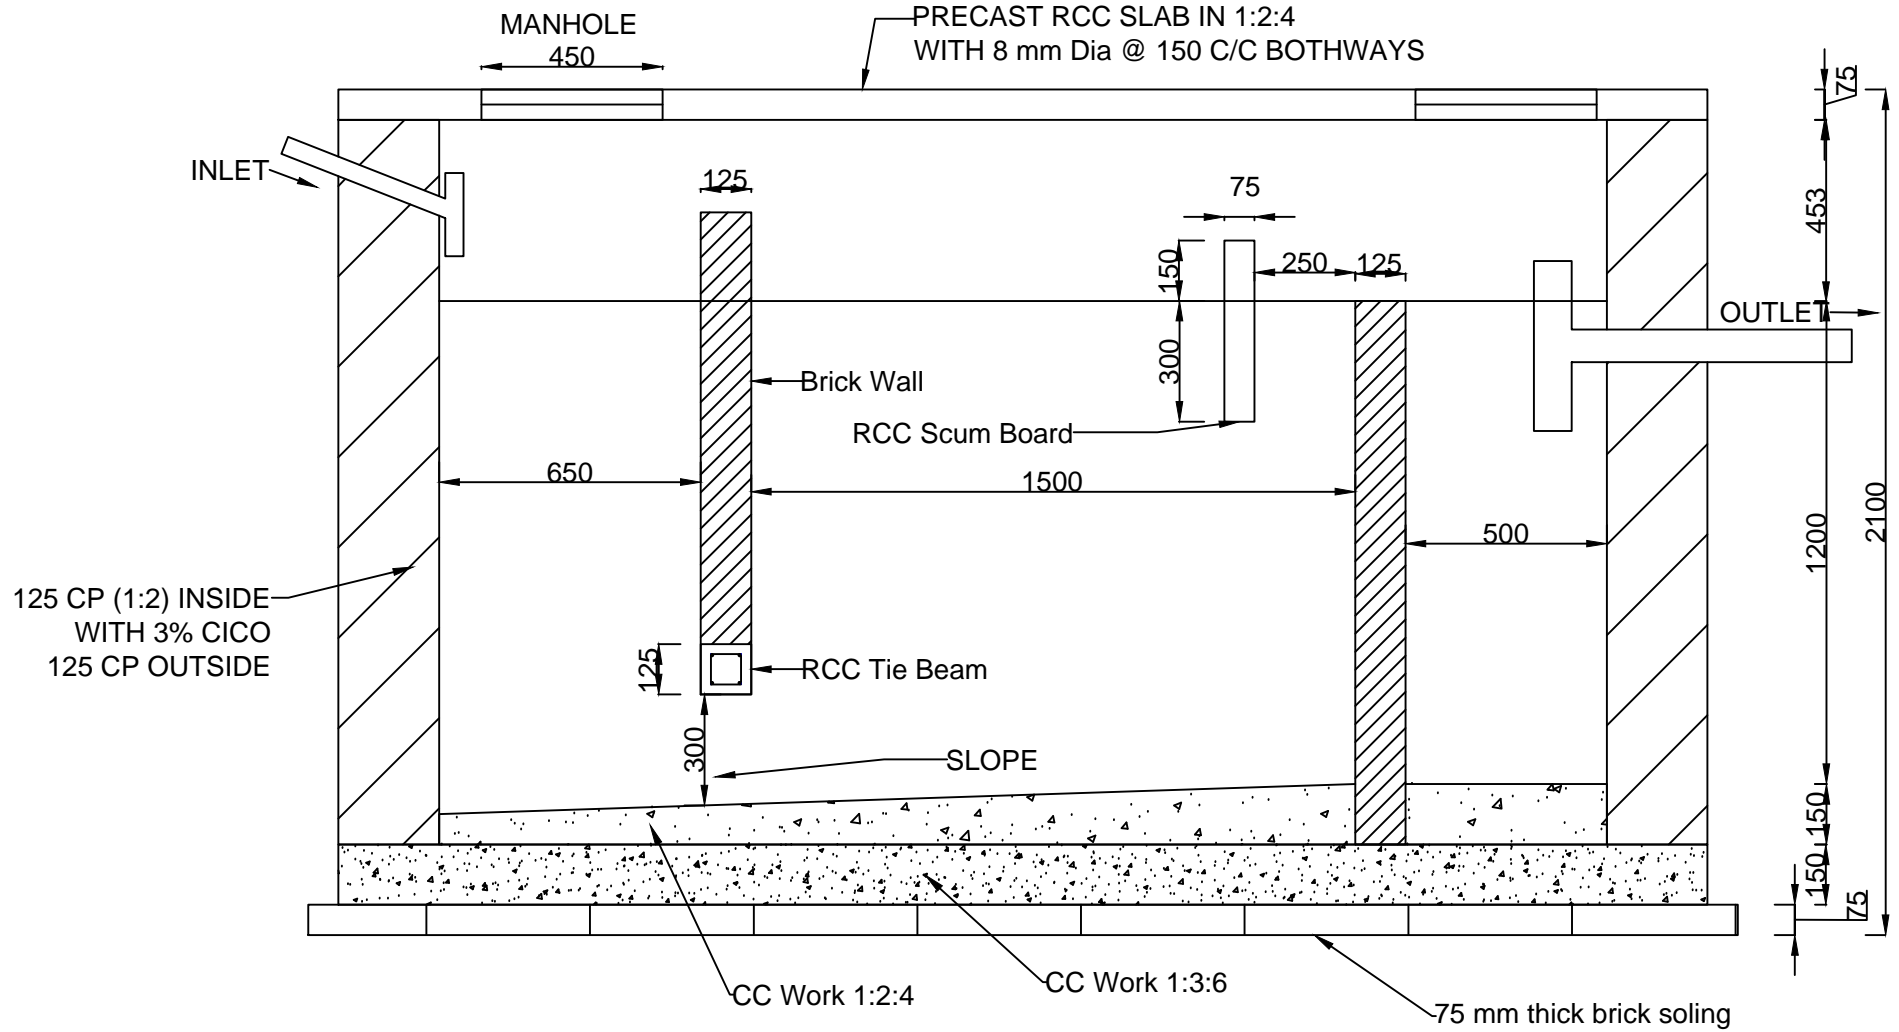

LONG SECTION

SEPTIC TANK 25 USER

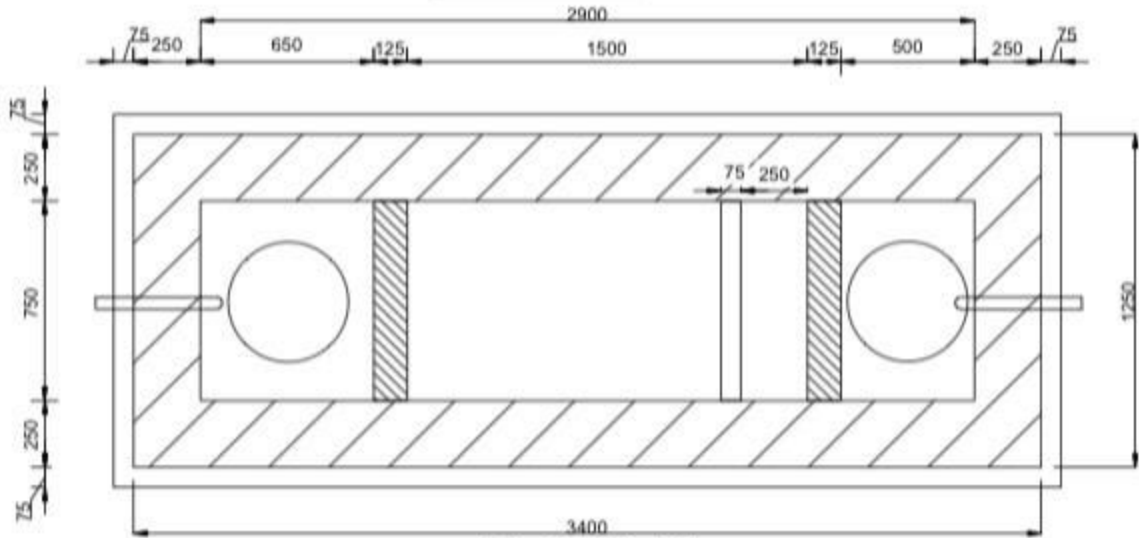

PLAN VIEW