


Repairing/renovation of SBOs Hostel at 132KV GSS Bordubi, AEGCL.

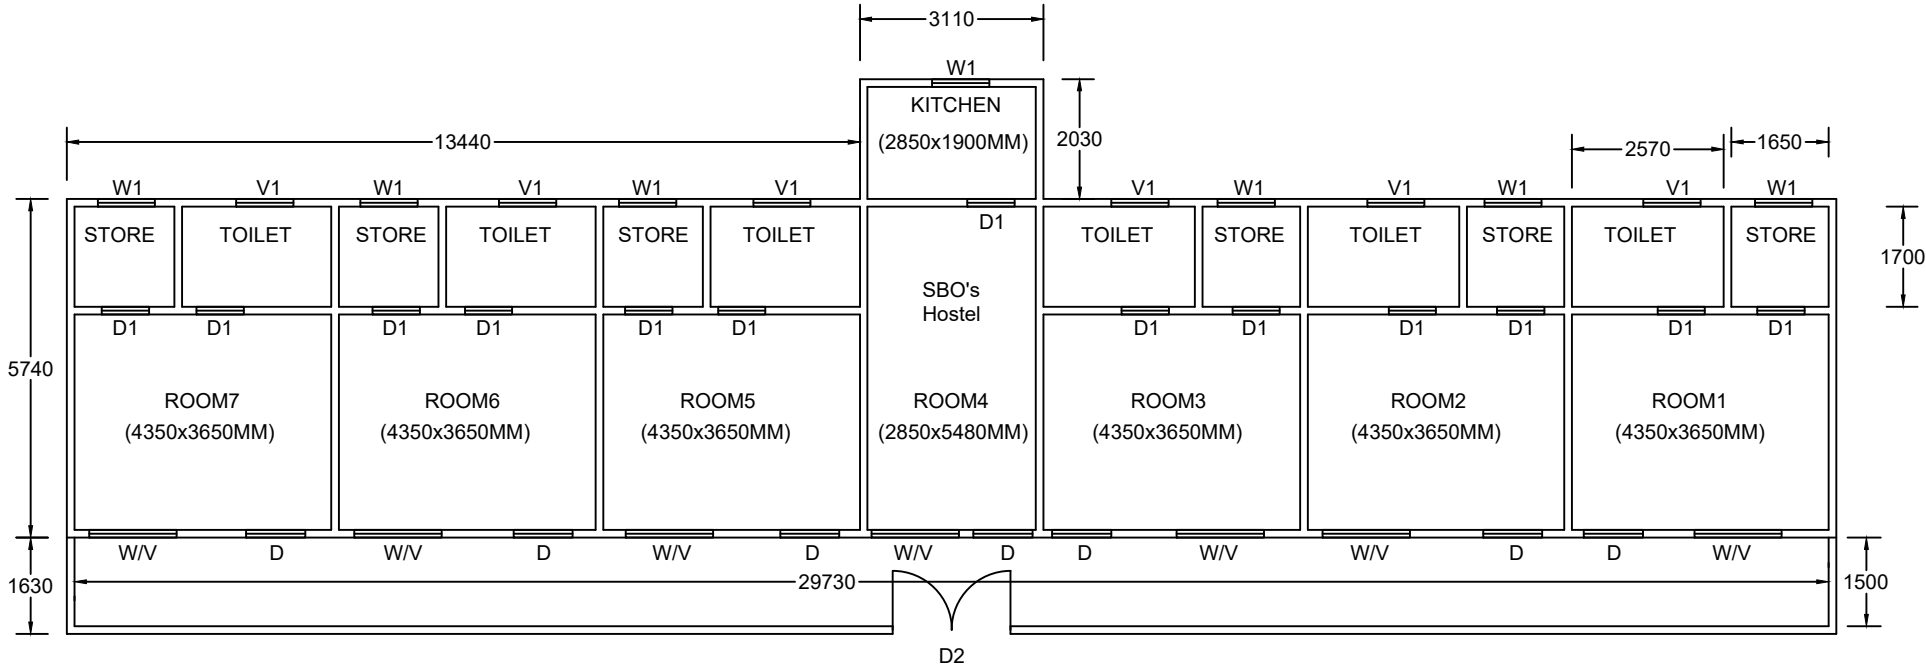

All Dimensions are in MM

Schedule of Doors & Windows			
Sl. No.	Marked	Size	No.
1	D	1.00x1.95M	7
2	D1	0.80x1.90M	13
3	D2	2.00x2.00M	1
4	W	1.48x1.34M	7
5	W1	0.97x1.34M	7
6	V	1.48x0.45M	7
7	V1	0.97x0.45M	6