




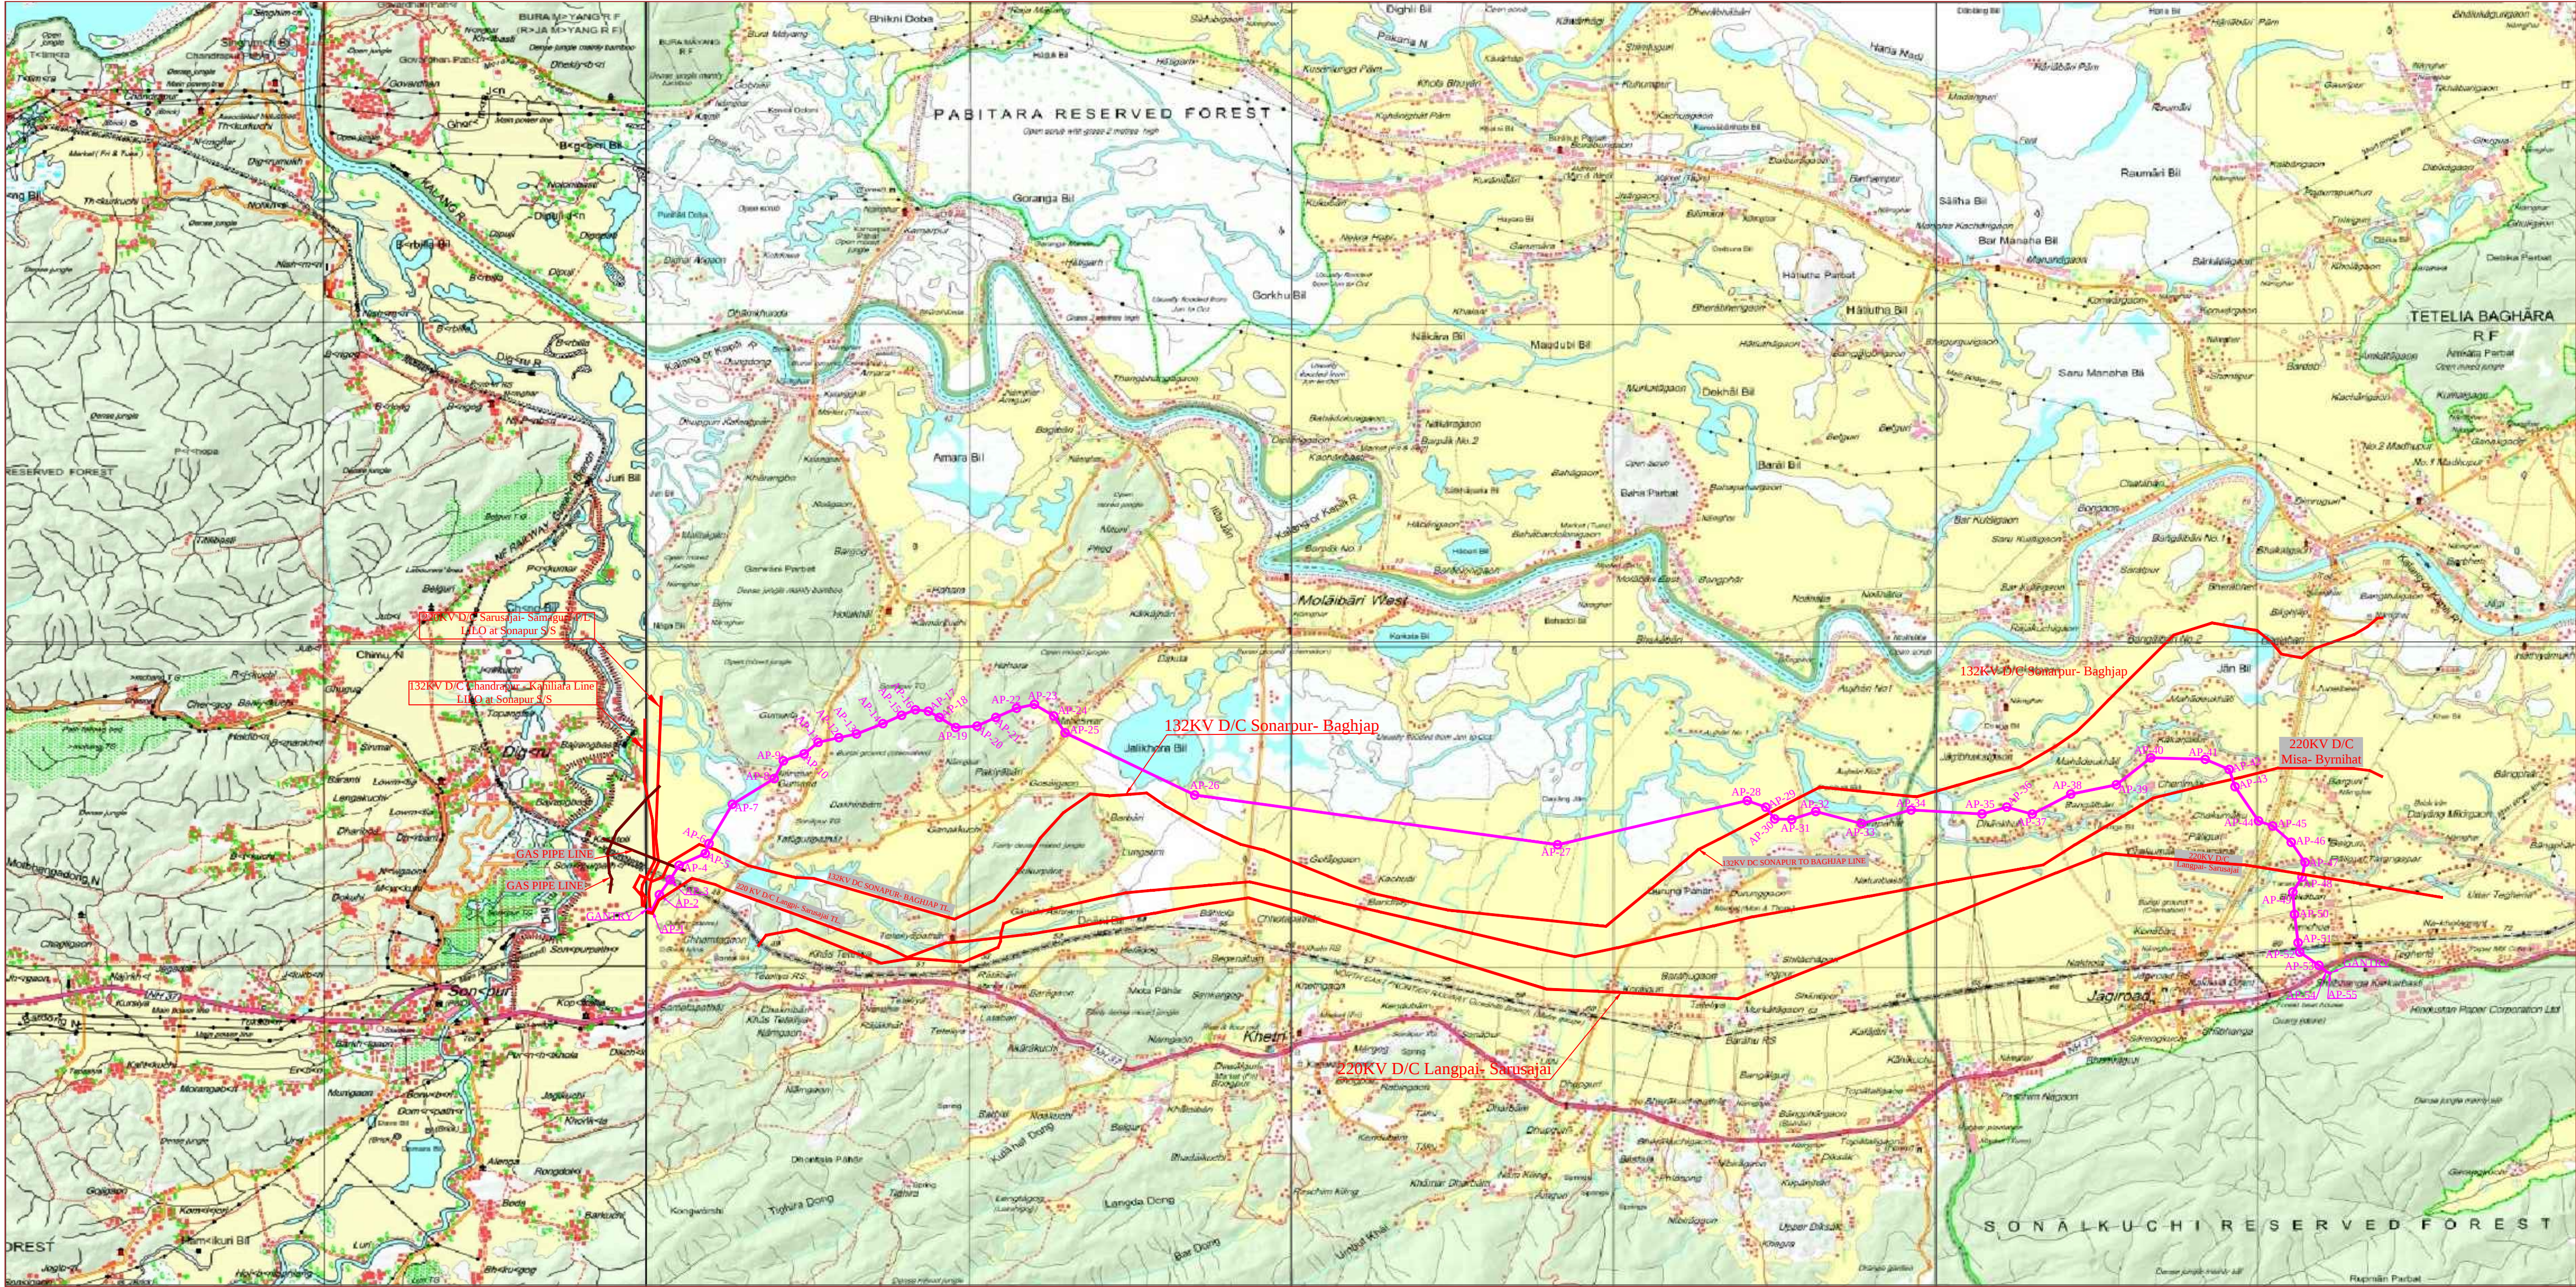


ENLARGE VIEW AT POWER LINE CROING

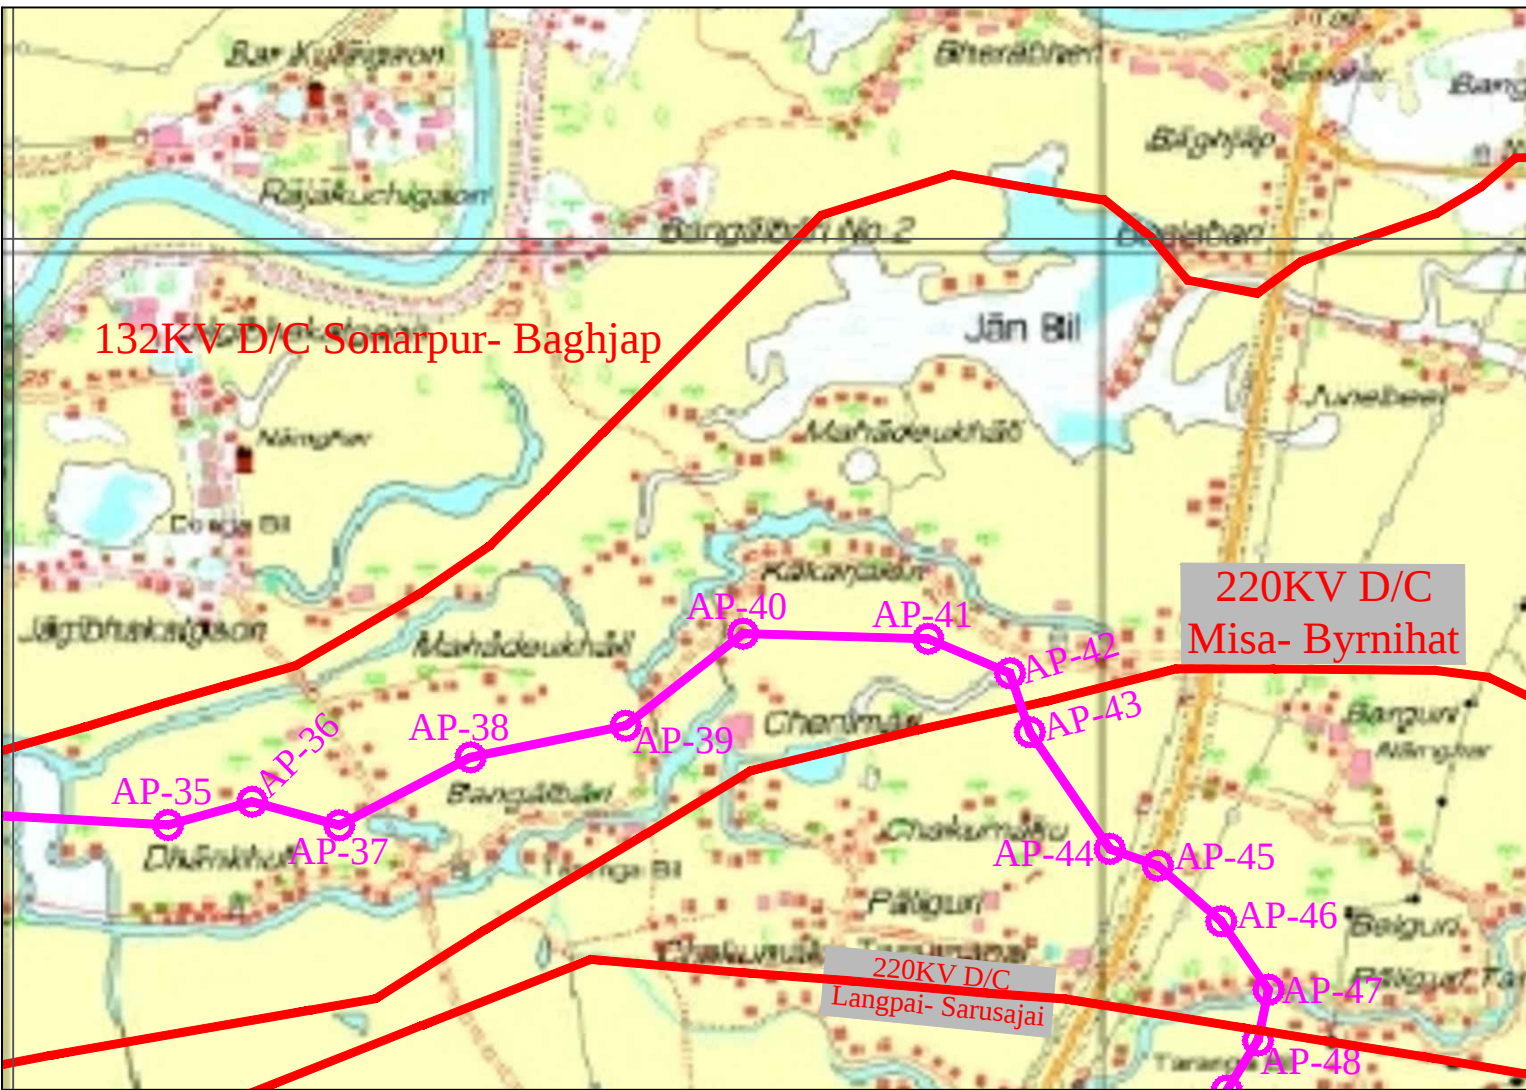


ENLARGE VIEW AT SONAPURSS

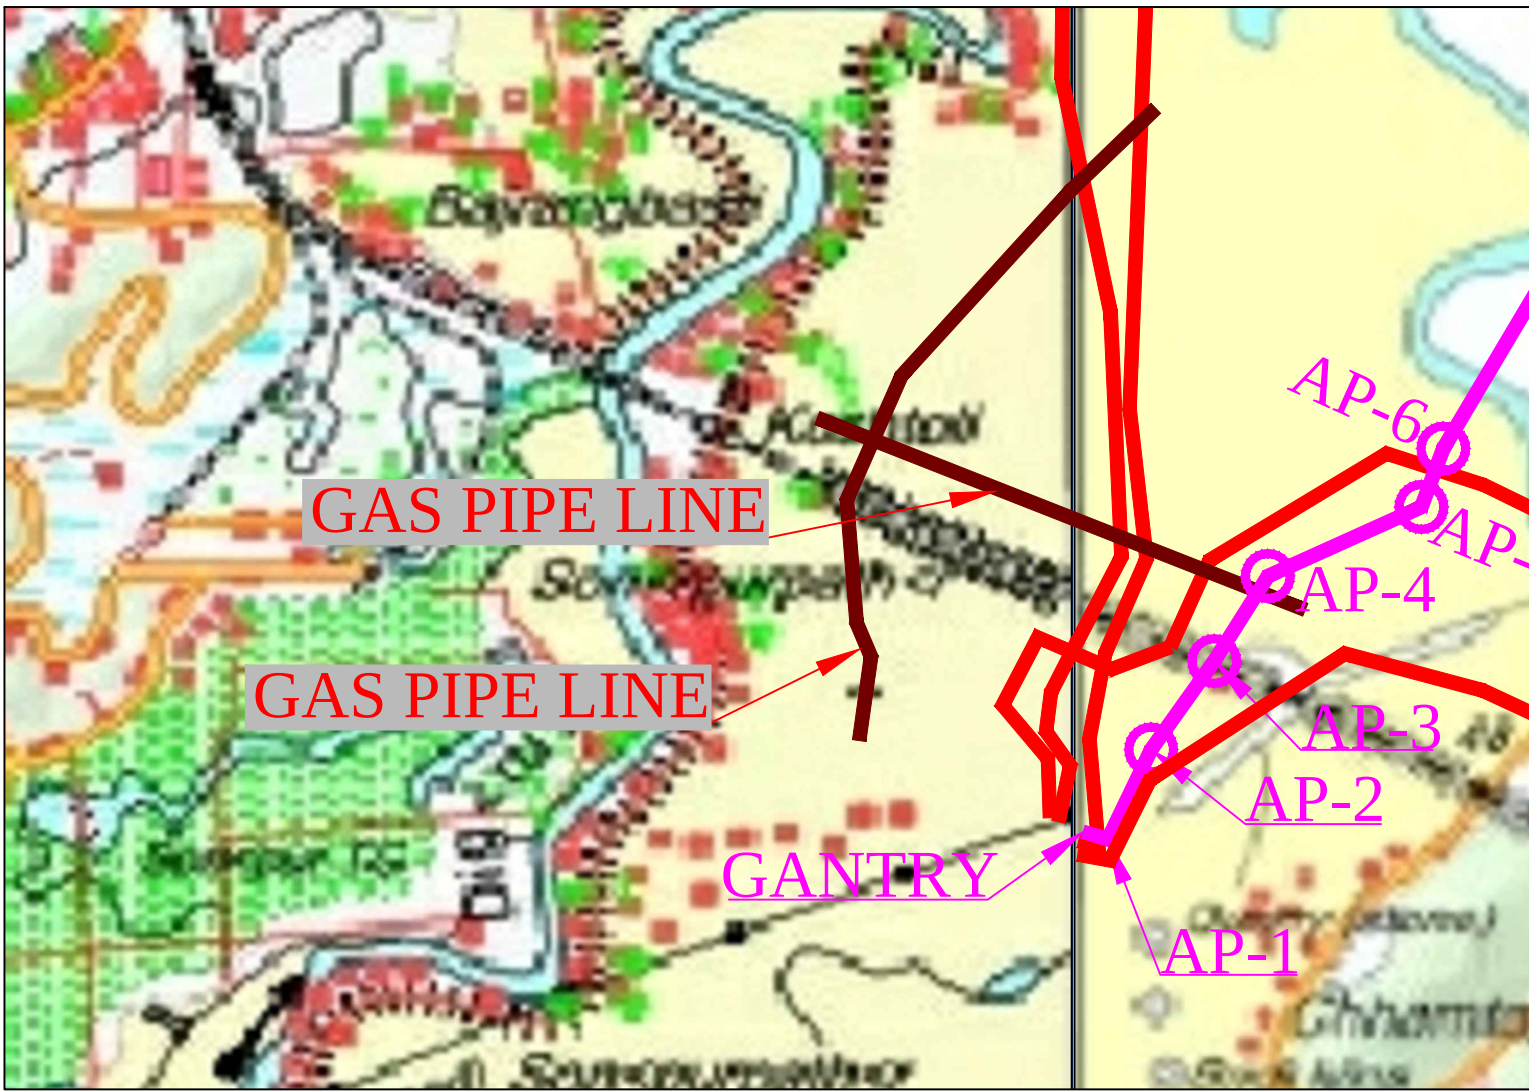

ENLARGE VIEW AT TATA Semiconductor Plant

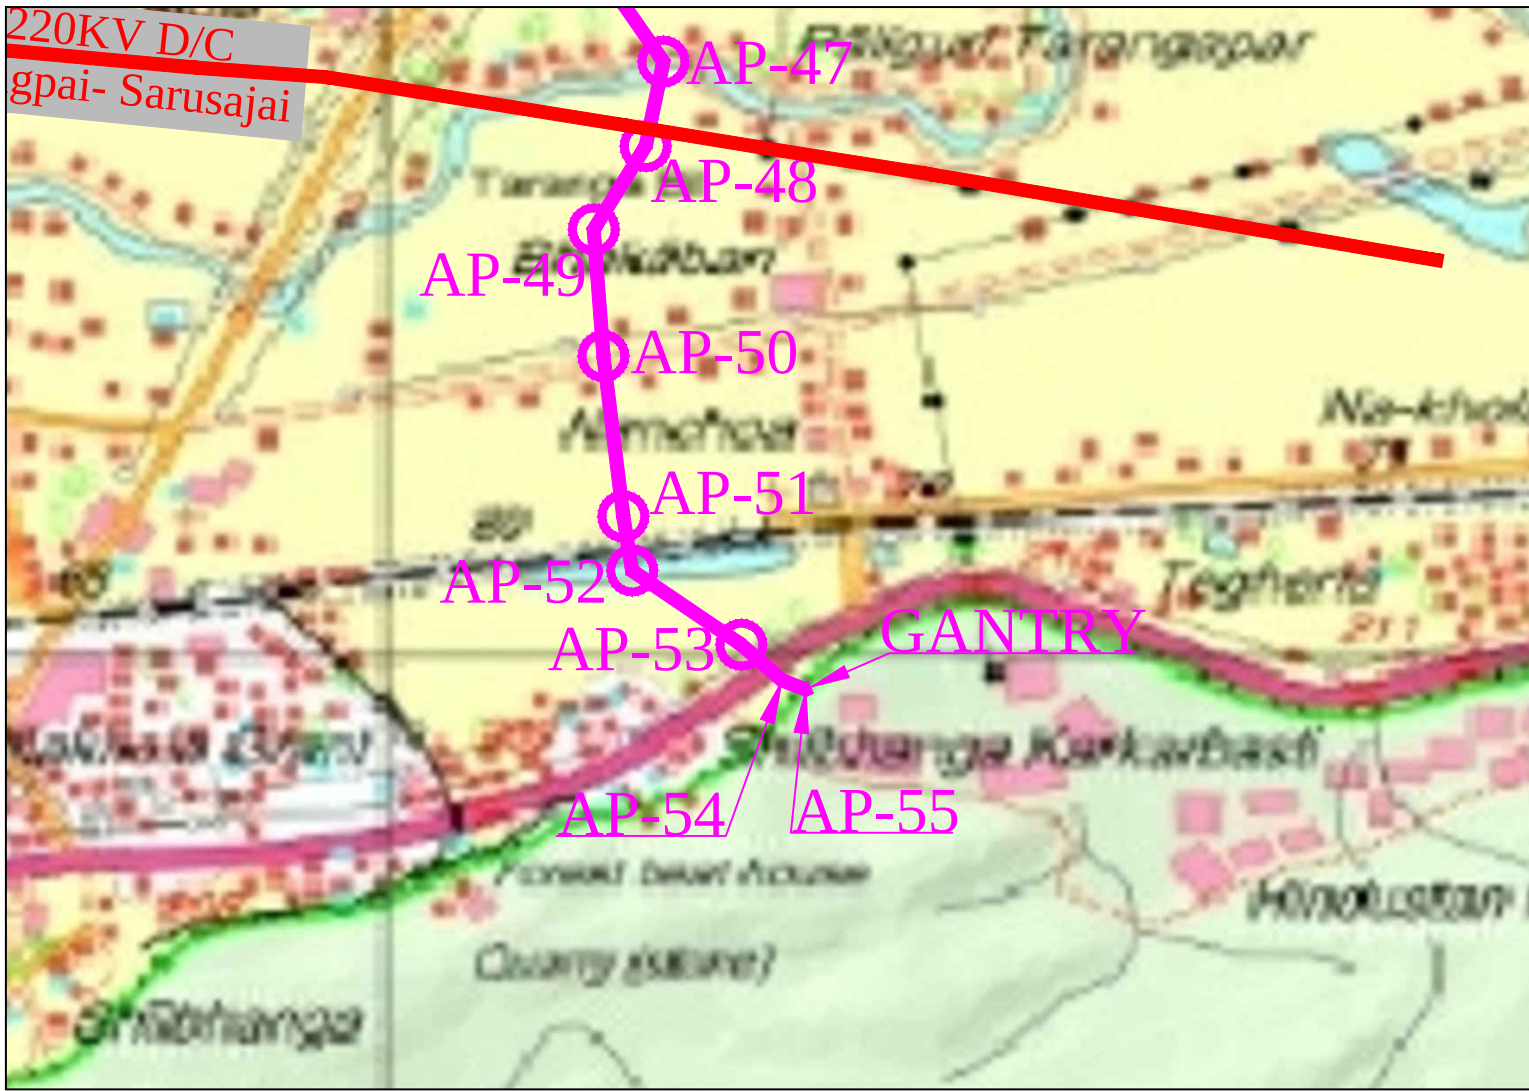

ENLARGE VIEW AT POWER LINE CROING

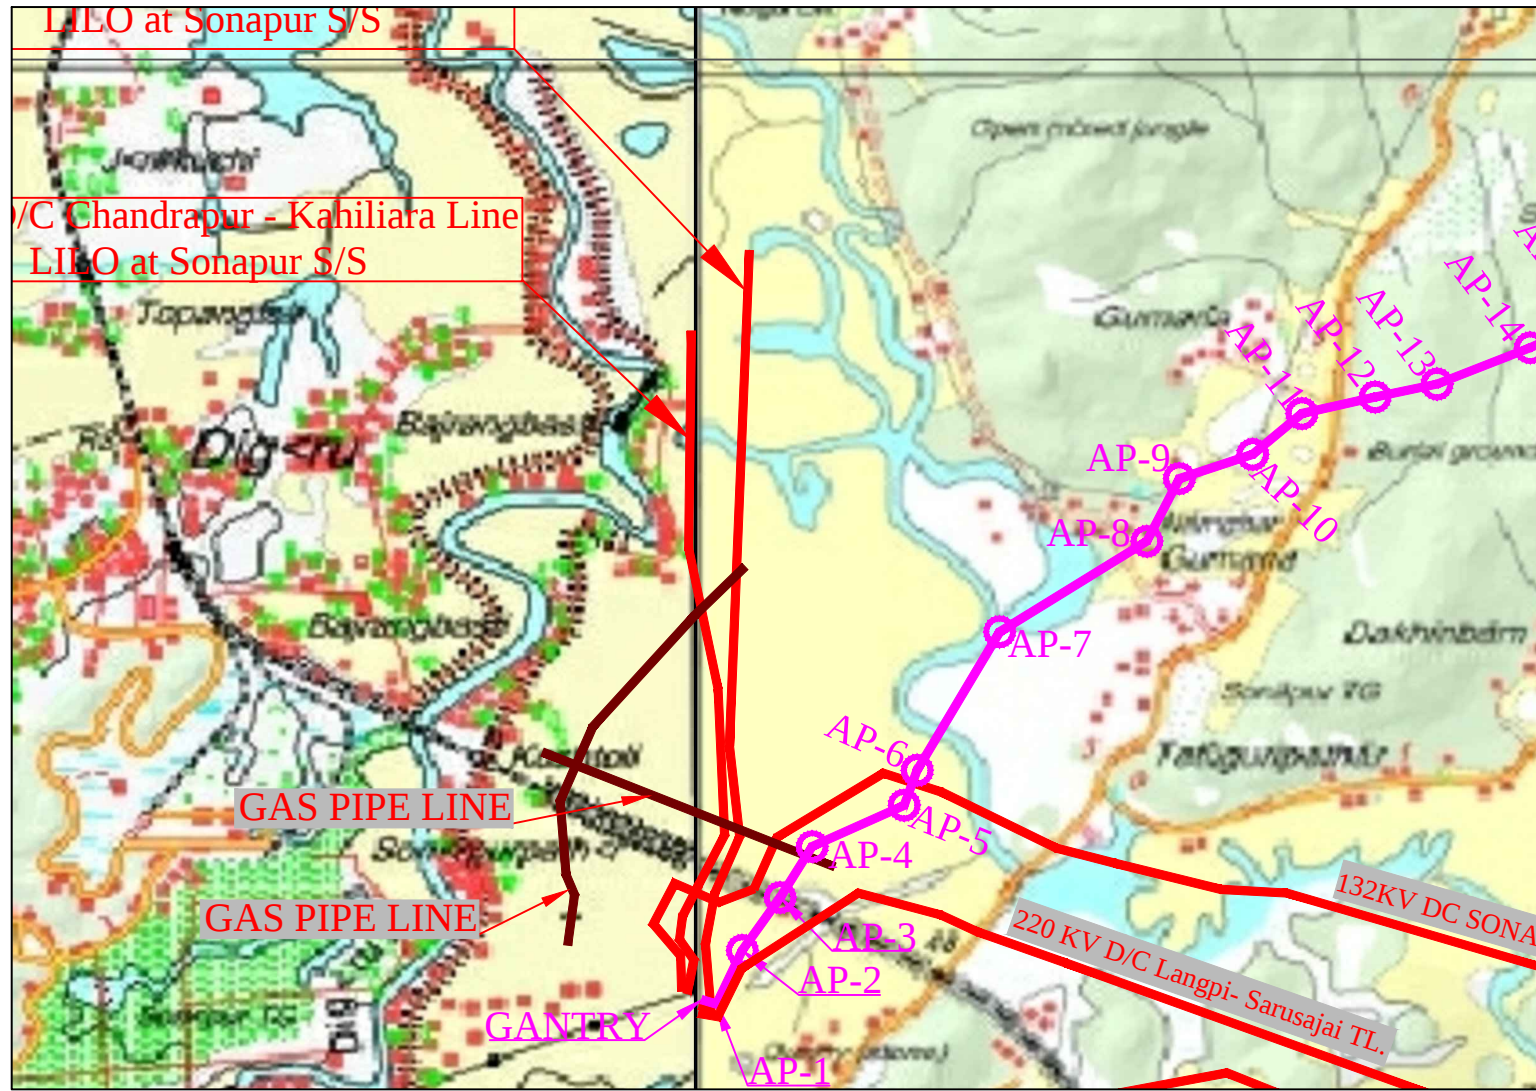

LEGEND

- 1) FINAL ROUTE
- 2) EXT. LINE
- 3) ANGLE POINT
- 4) FOREST
- 5) S/S AREA

Deputy General Manager
Lower Assam T & T Circle
AEGCL, Narengi, Ghy-26

(ARNAB CHAKRABORTY)
Asstt. General Manager
Guwahati Transmission Division
AEGCL, Narengi, Guwahati-26

P.K. DUTTA & CO.
NAINIHALI

TOPO SHEET INDEX	
78X16	83B4

CLIENT		ASSAM ELECTRICITY GRID CORPORATION LIMITED	
PROJECT		220 KV D/C Transmission line from upcoming 400/220kv Sonapur GIS to 220 KV S/S at TATA Semiconductor Plant.	
CONTRACTOR		P.K.DUTTA & CO.	
TITLE		FINAL ROUTE ALIGNMENT	Drawing No. -SON TATA/01
DRAWN BY:		CHECKED BY:	RECOMMEND BY:
			APPROVED BY:
		SCALE:- 1:50000	
		ALL DIMENSION ARE IN METRE	