


PROPOSED ACCOMMODATION OF GM(CAR), DGM CA T&C AND AGM T&C AND AGM COMM SAMAGURI AT EXISTING LP SCHOOL BUILDING

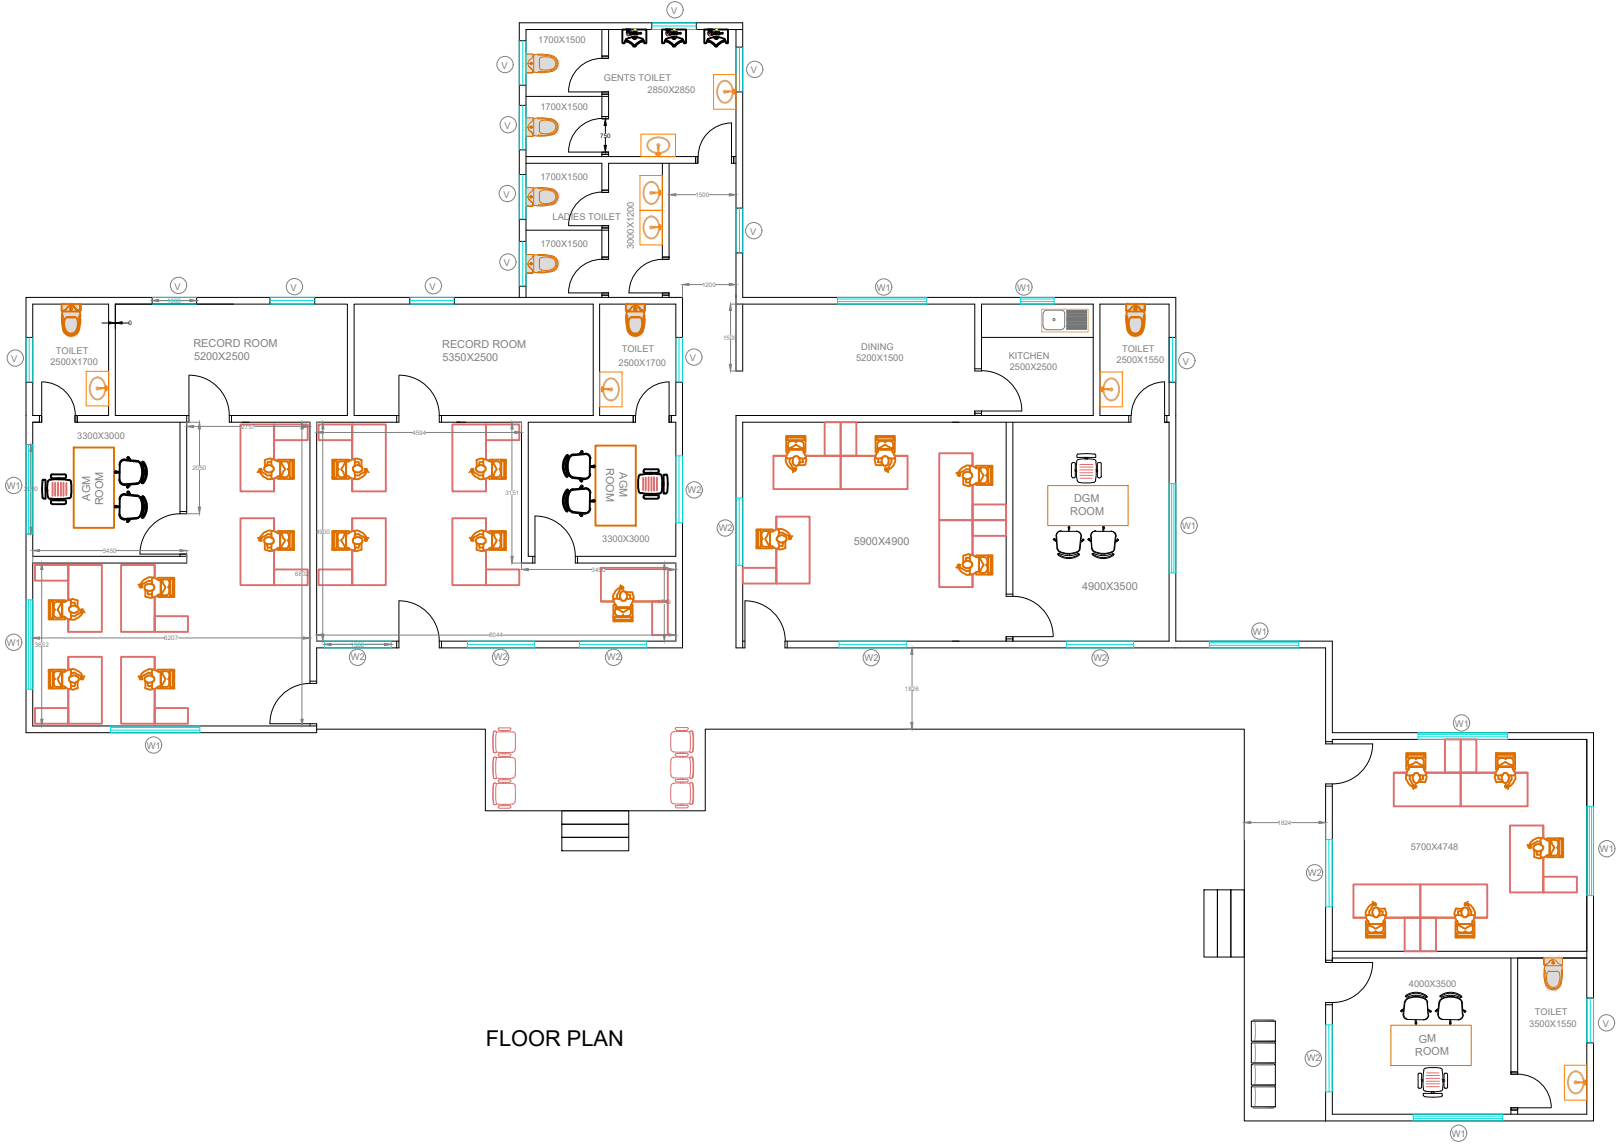

FLOOR PLAN