


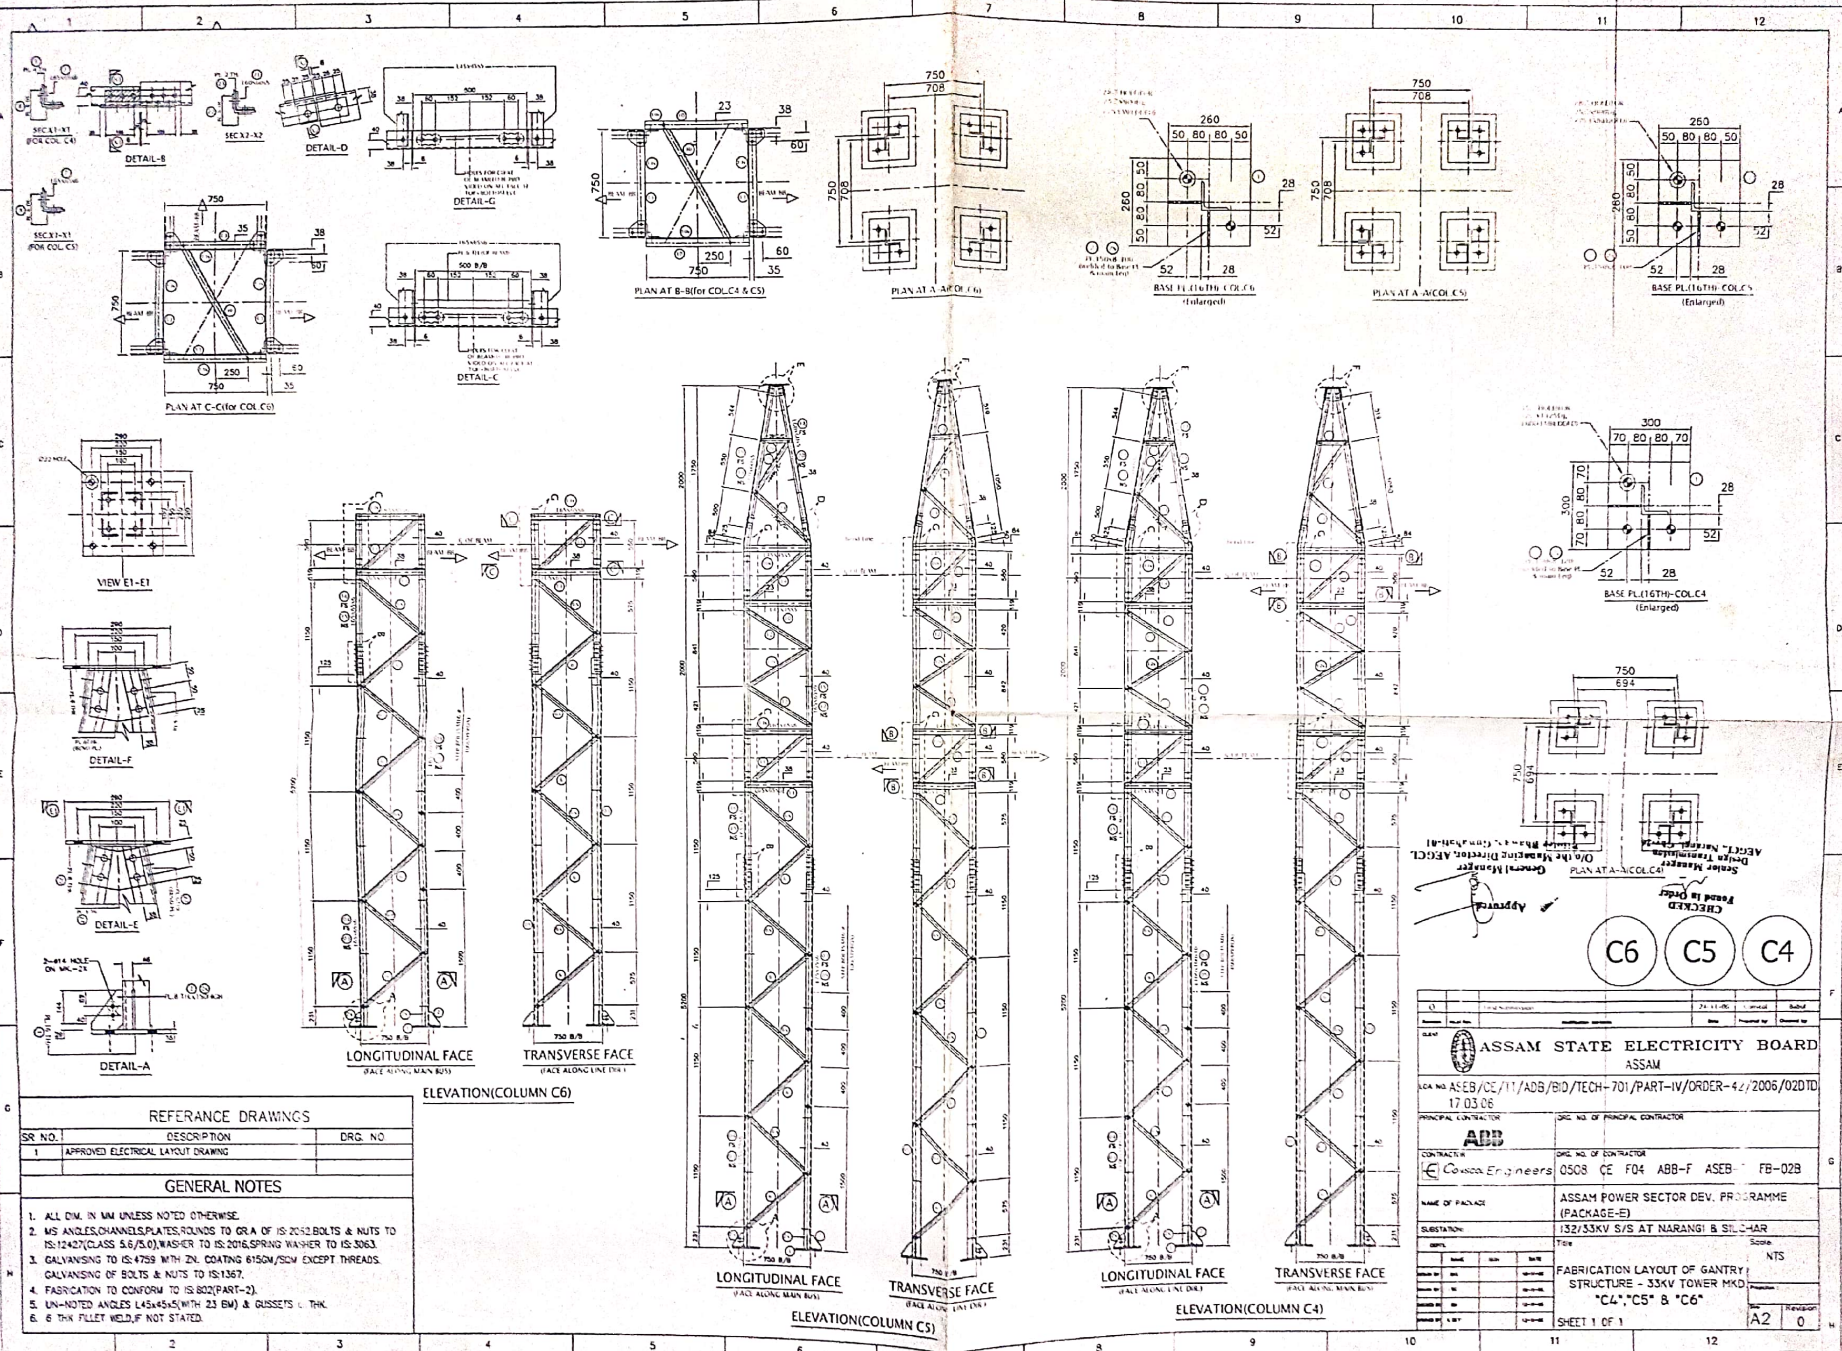

Checked
 Approved
 Design Manager
 O/o the Managing Director, AECCL
 Assam State Electricity Board
 Dispur, Nalbari, Assam
 (General Manager)

ASSAM STATE ELECTRICITY BOARD ASSAM	
GSA NO. ASEB/CE/11/ADB/BID/TECH-701/PART-IV/ORDER-42/2006/02D TD 17.03.06	
PRINCIPAL CONTRACTOR ADD	ONE NO. OF PRINCIPAL CONTRACTOR
CONTRACTOR Concor Engineers	ONE NO. OF CONTRACTOR QS08 CE F04 ABB-F ASEB - FB-02B
NAME OF PACKAGE ASSAM POWER SECTOR DEV. PROGRAMME (PACKAGE-E)	
SUBSTATION 132/33KV S/S AT NARANGI & SILCHAR	
DATE 17.03.06	SCALE NTS
FABRICATION LAYOUT OF GANTRY STRUCTURE - 33KV TOWER MKD "C4", "C5" & "C6"	
SHEET 1 OF 1	