


PLAN VIEW OF CONTROL ROOM BUILDING AT 220 KV GSS, SARUSAJAI.

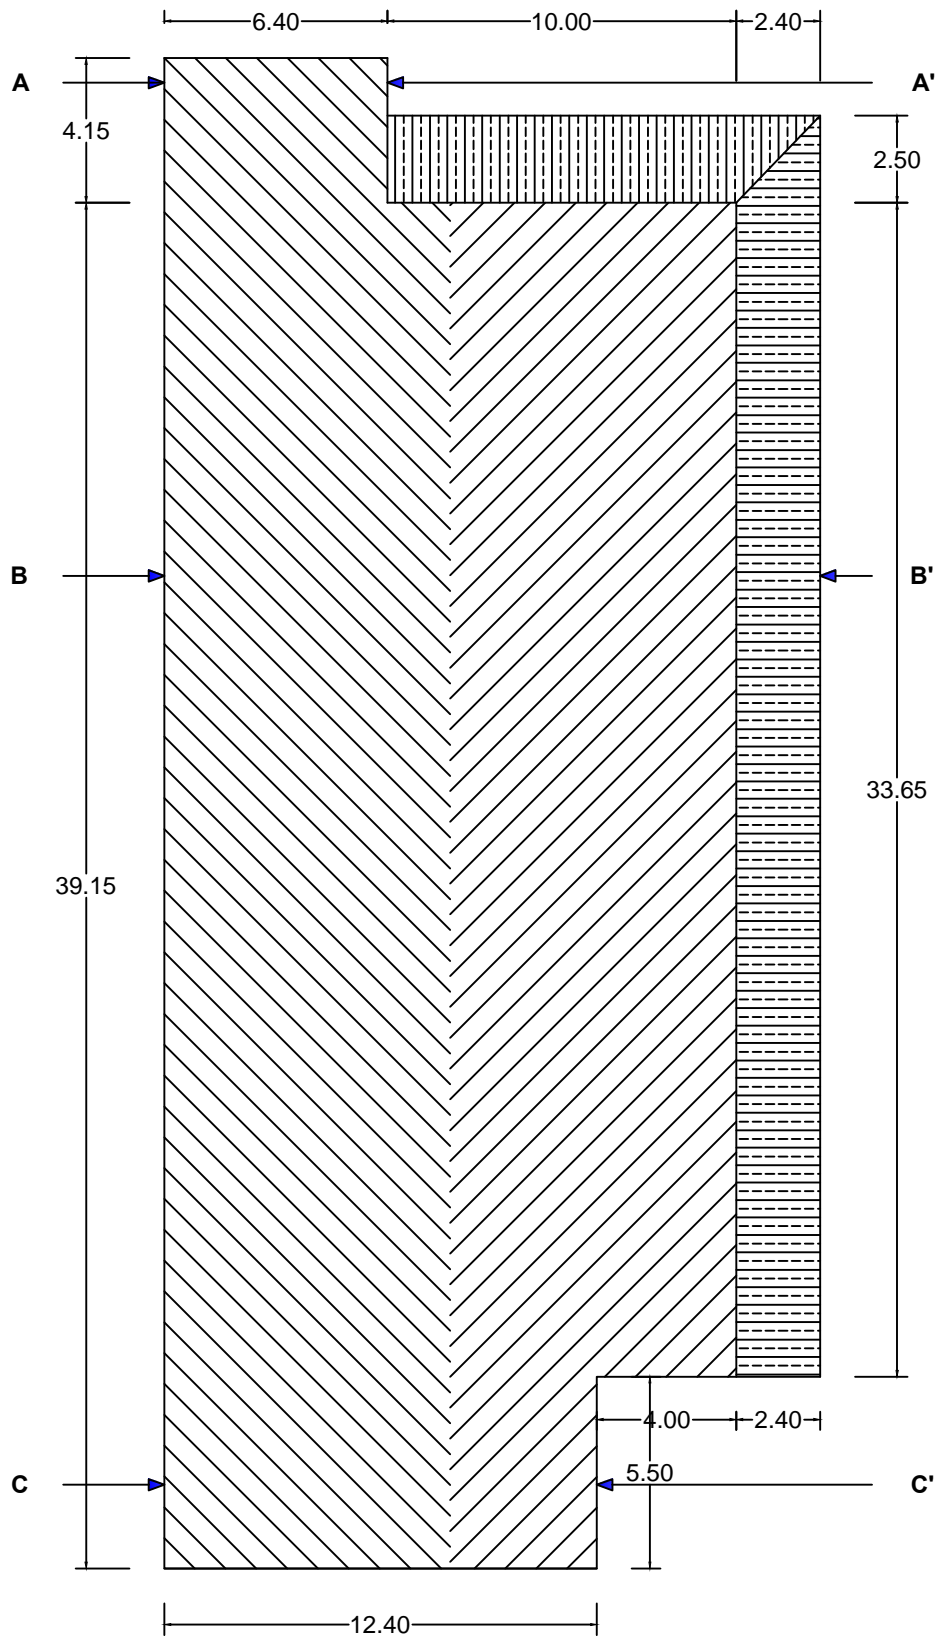

DRAWING NOT TO SCALE
ALL DIMENSIONS ARE IN METER
SHEET 2/4