

Truss Type 2

Title : Truss type for IB at 132kv
Hatsingimari GSS

33/08/23
Jahar Manjhar (CIVIL)
Mirza T & T Circle
AEGCL, Mirza

Page 04/011

Contractor Name :

Scale	NTS
Paper Size	A3

ASSAM ELECTRICITY GRID CORPORATION LIMITED

Truss Type 3

D

C

B


∇

D

C

B

✓

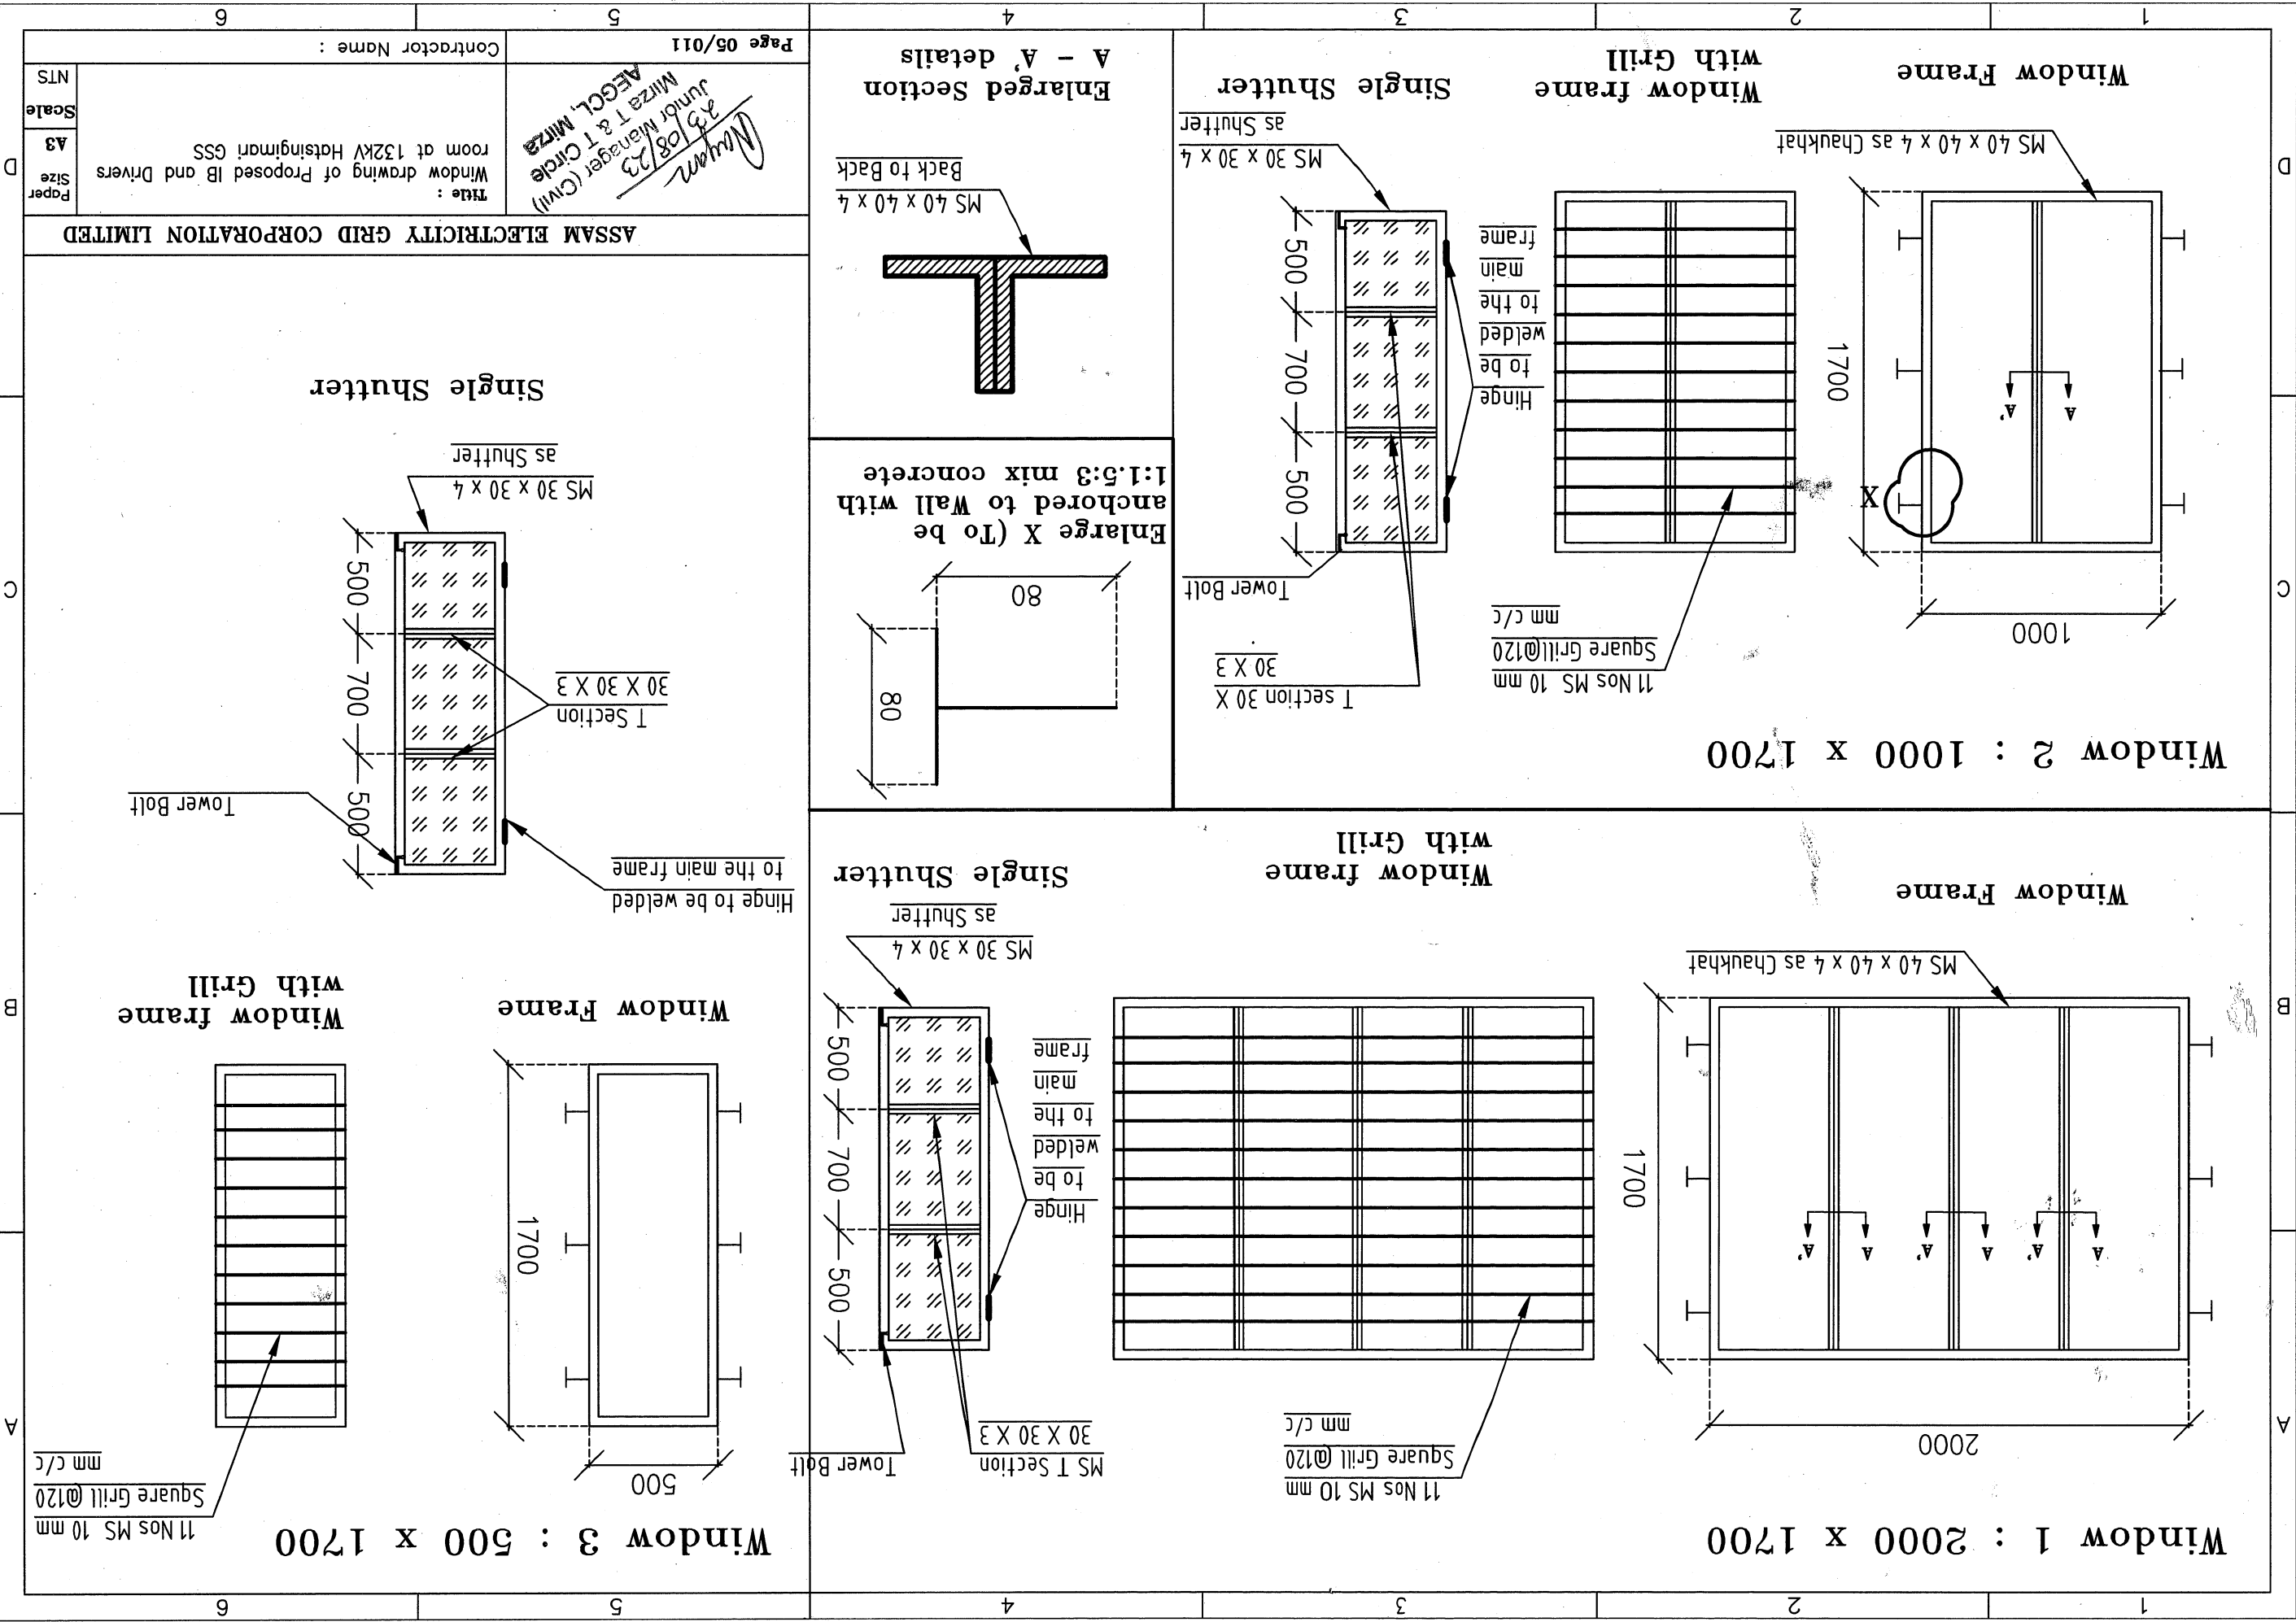

Page 05/011

Contractor Name :

NTS

Scale

A3

Paper Size


Title : Window drawing of Proposed IB and Drivers room at 132KV Hattisingimari GSS


Junior Manager (Civil)


23/08/23

AEGL, Mirza

ASSAM ELECTRICITY GRID CORPORATION LIMITED

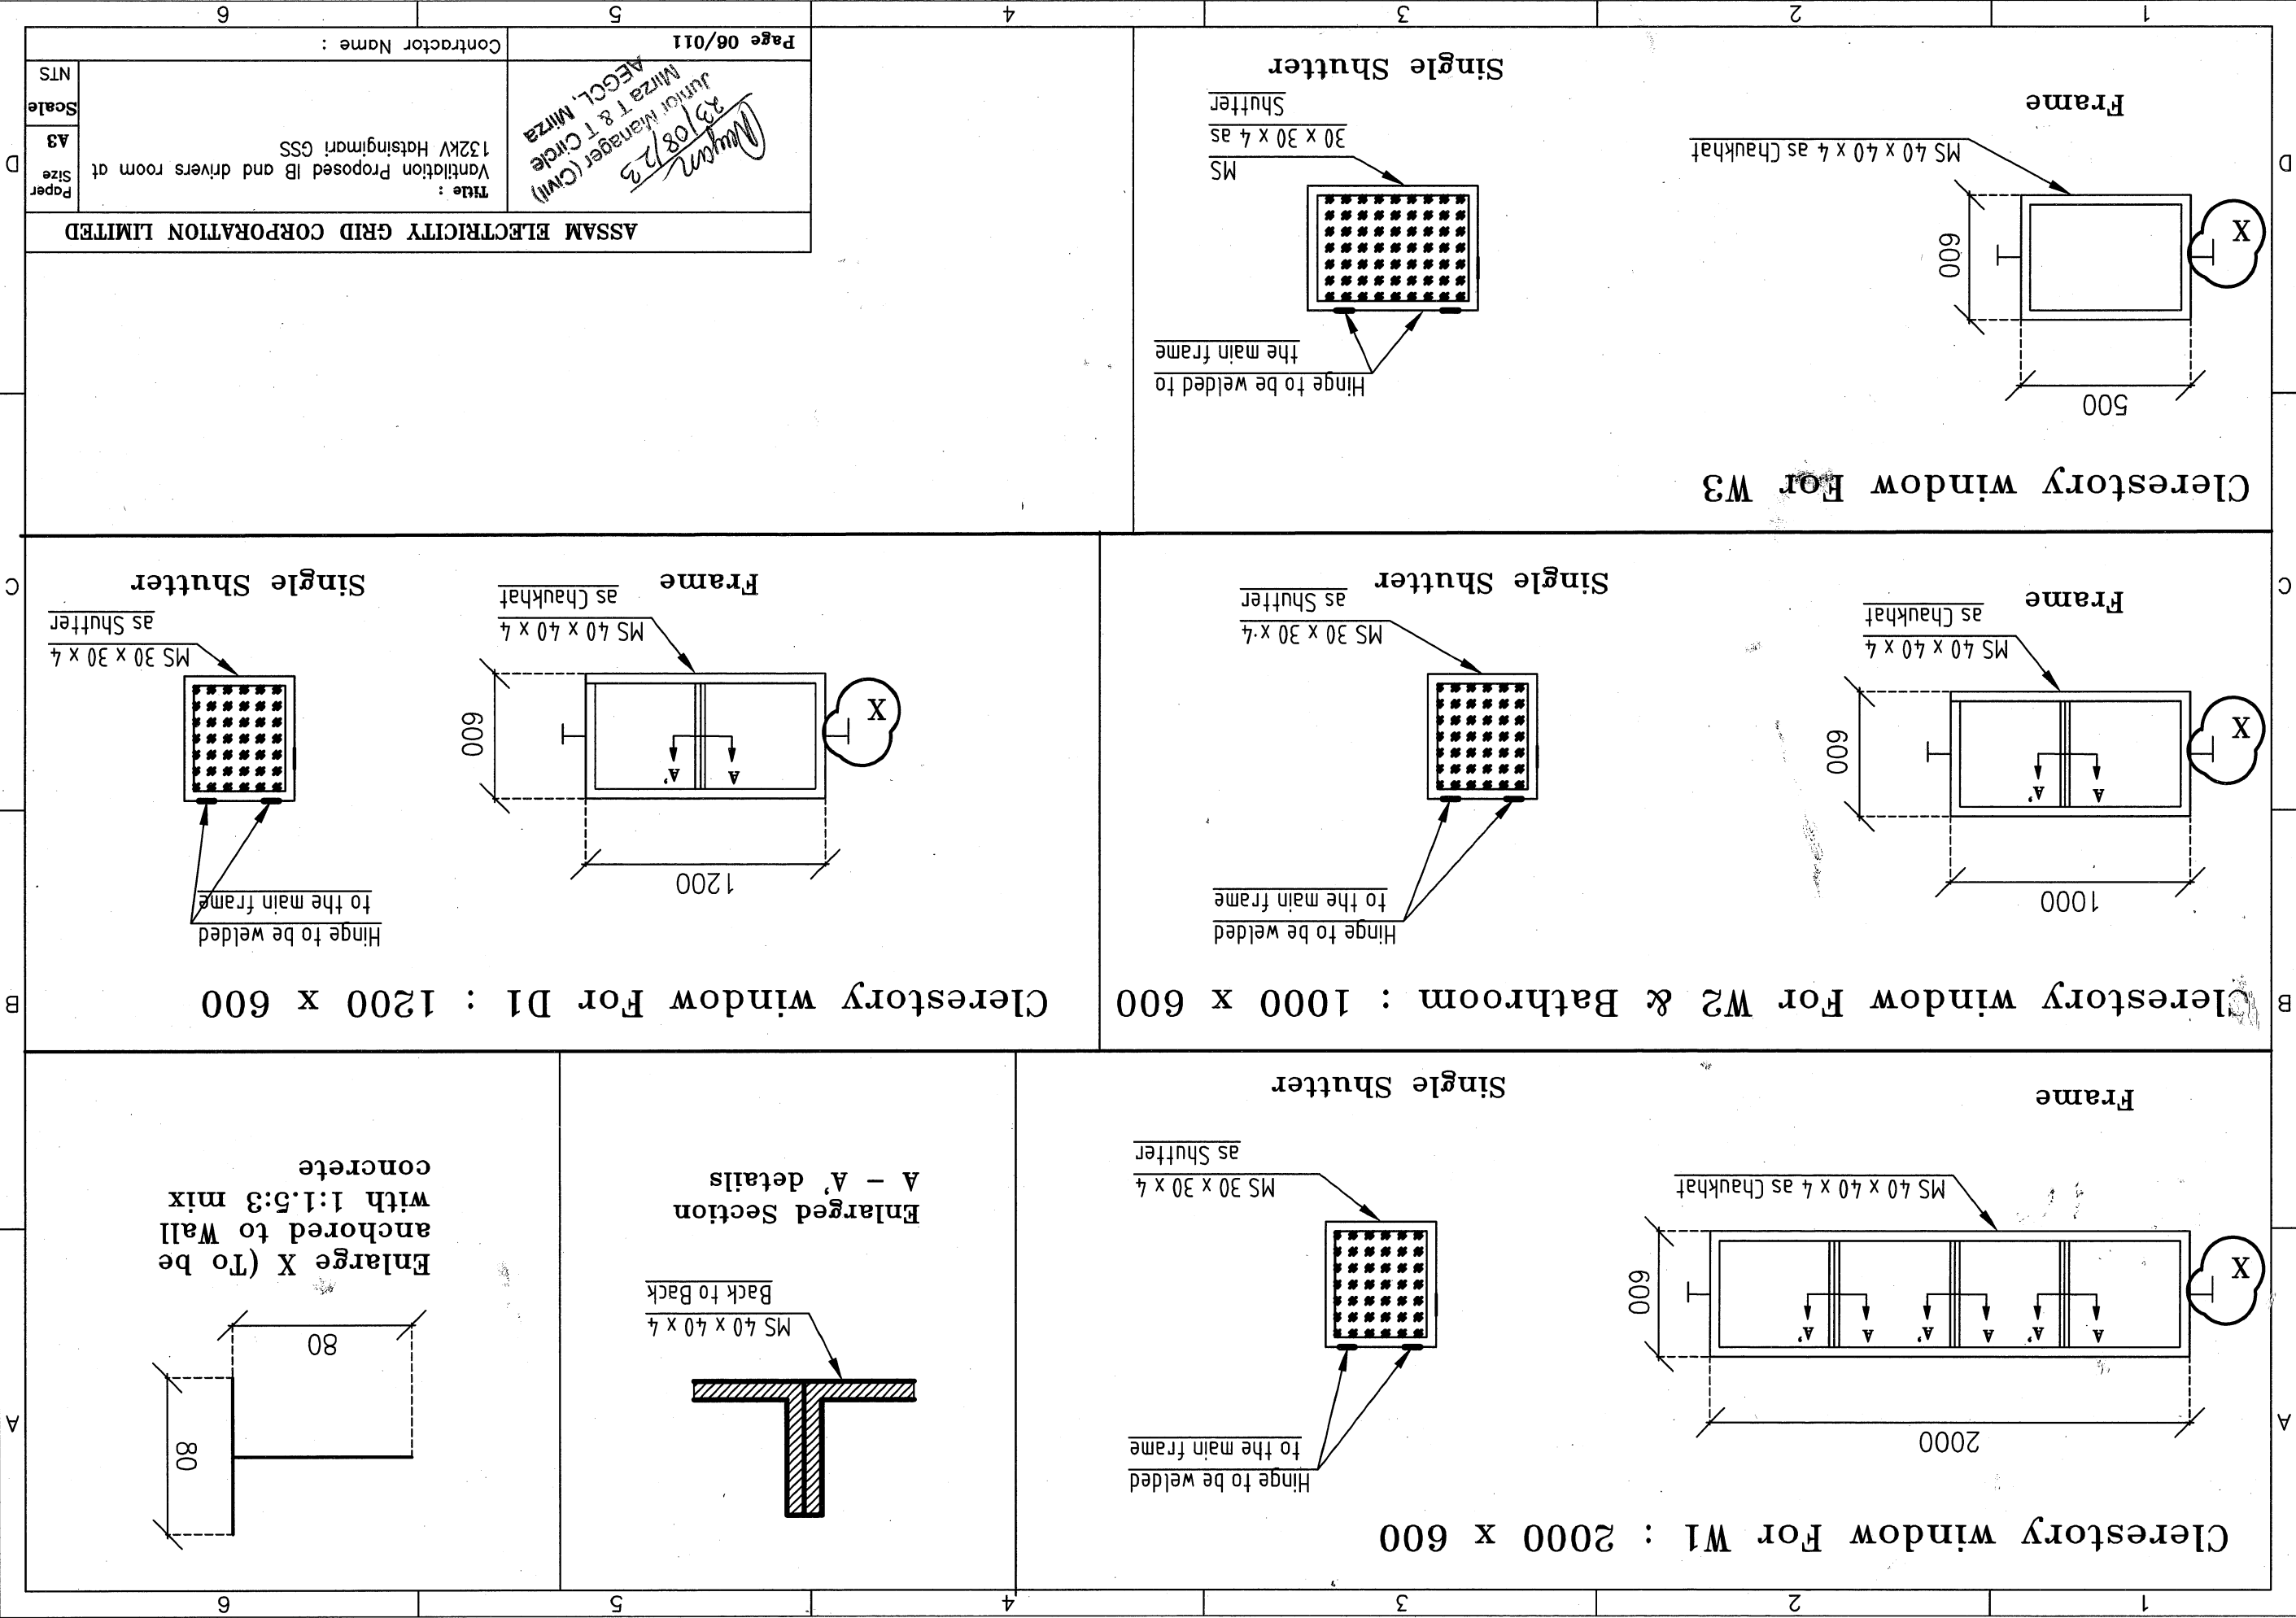

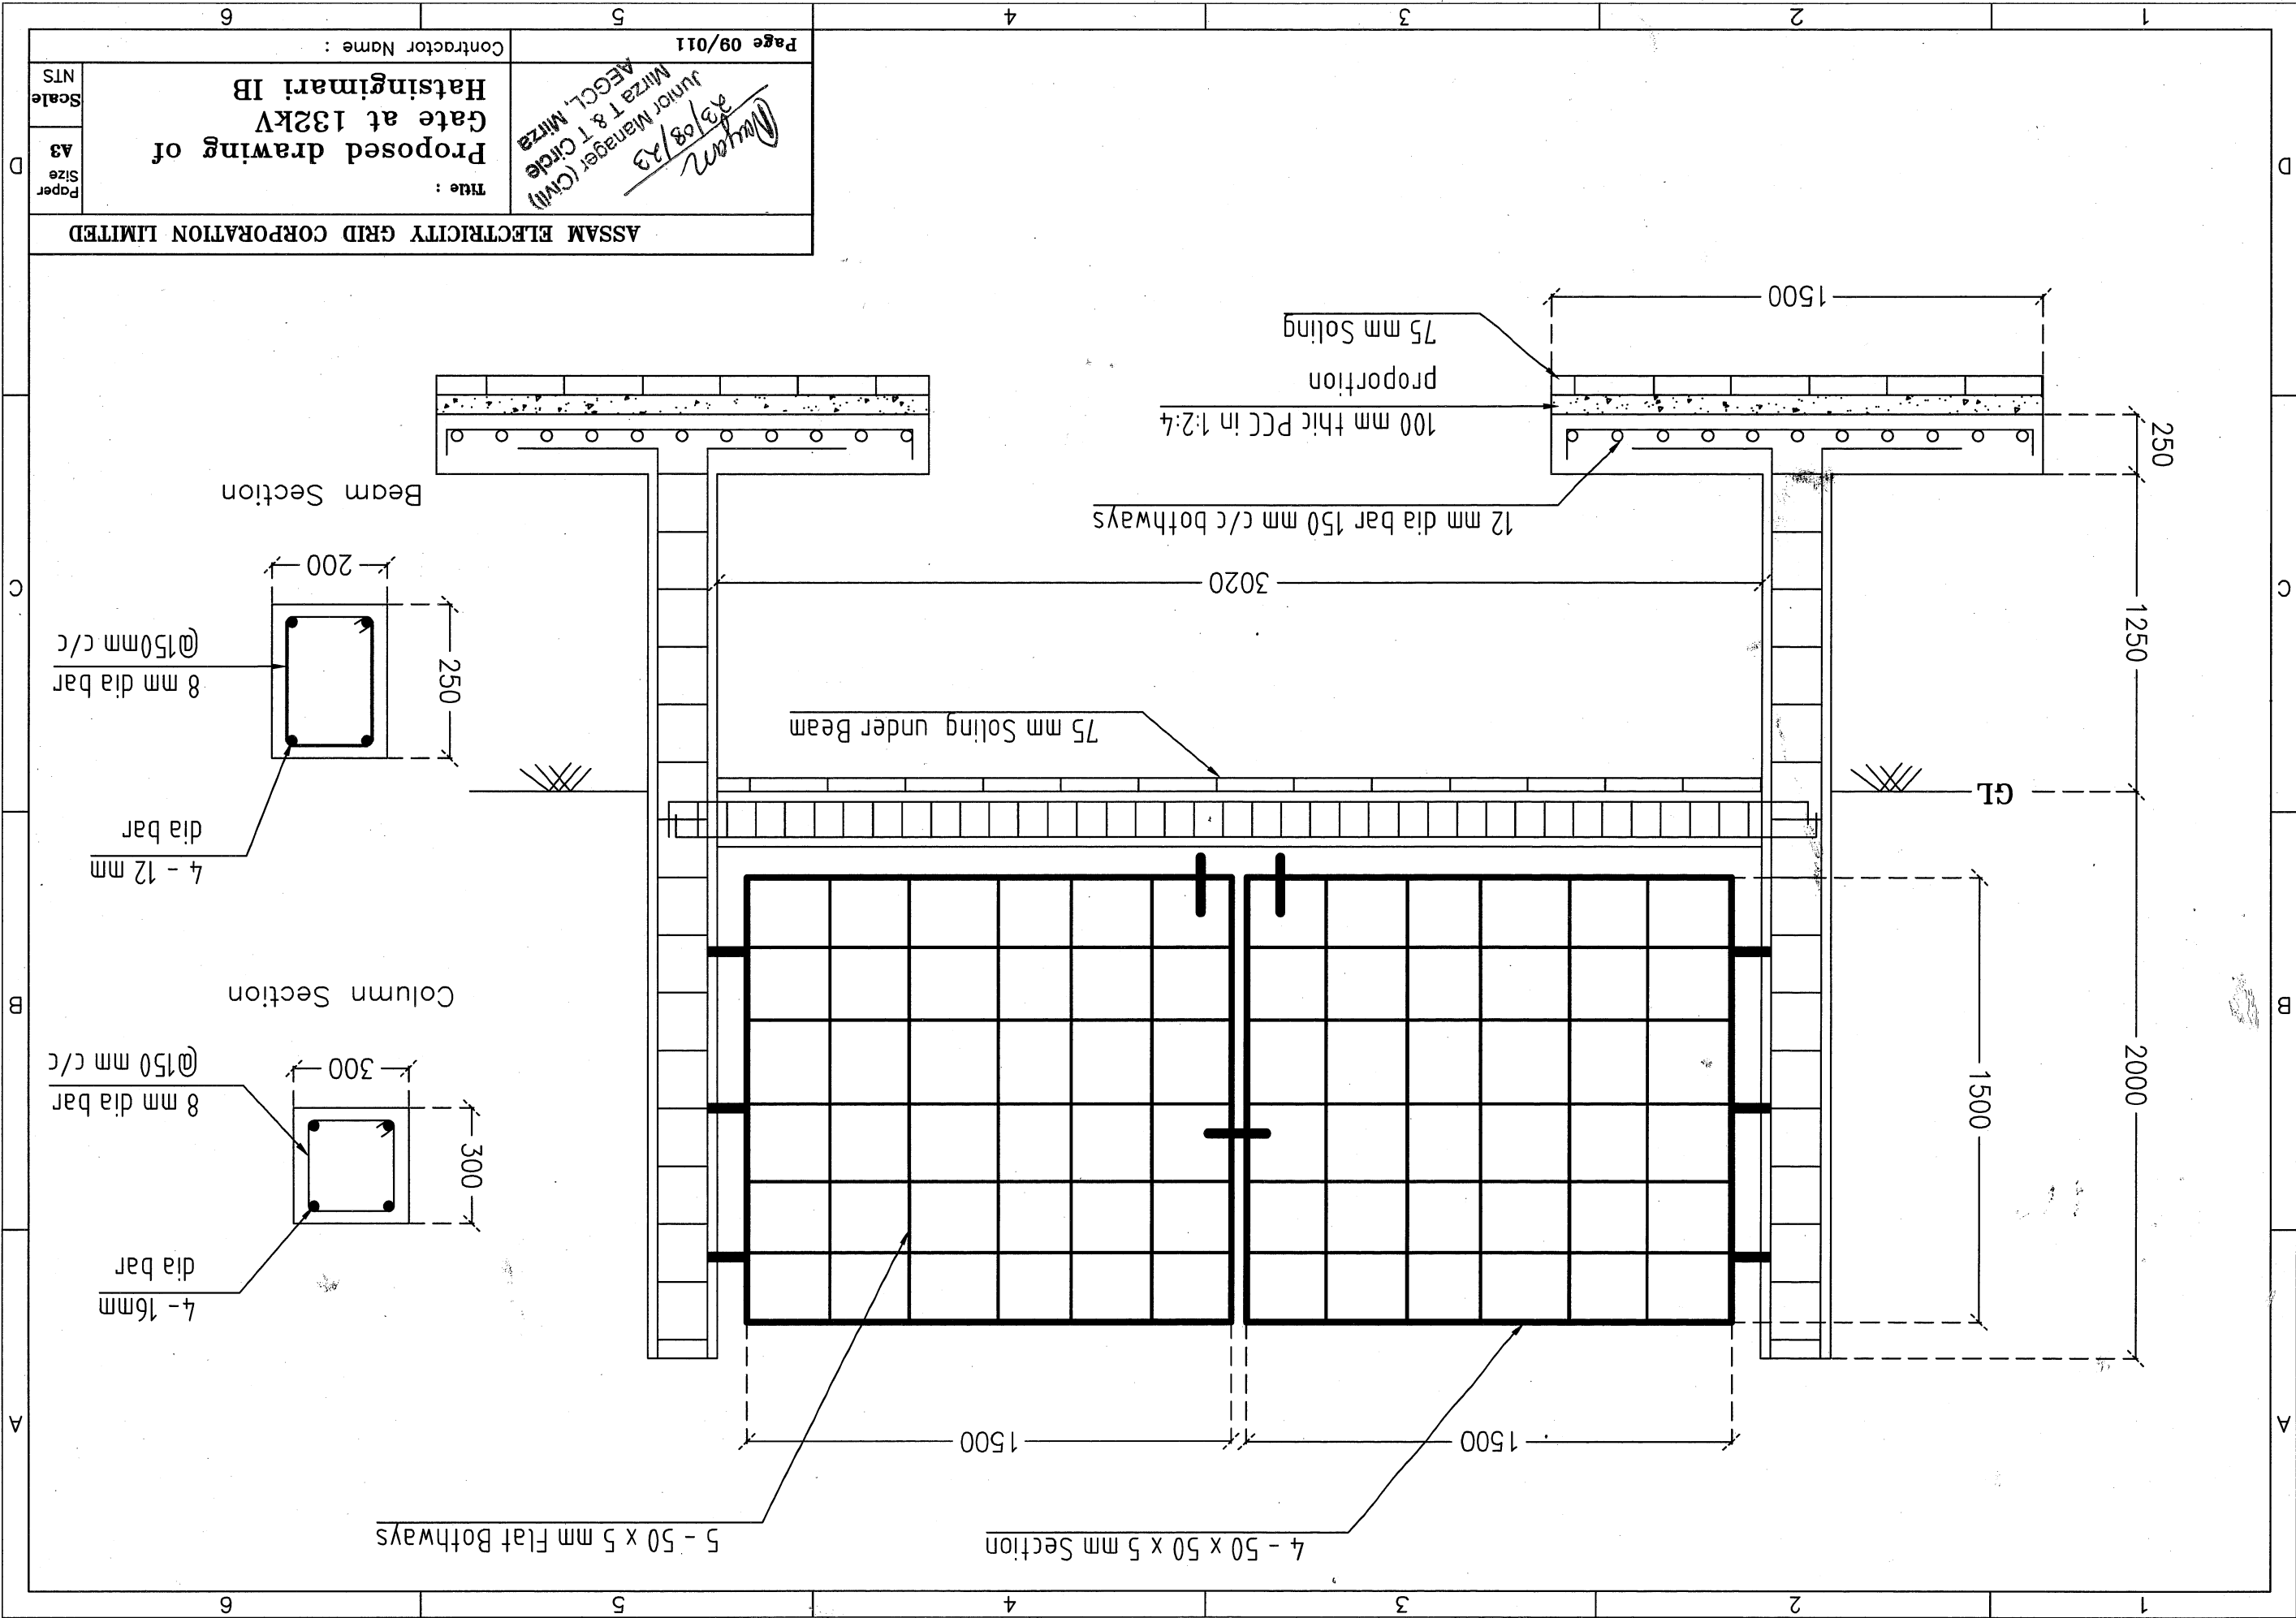

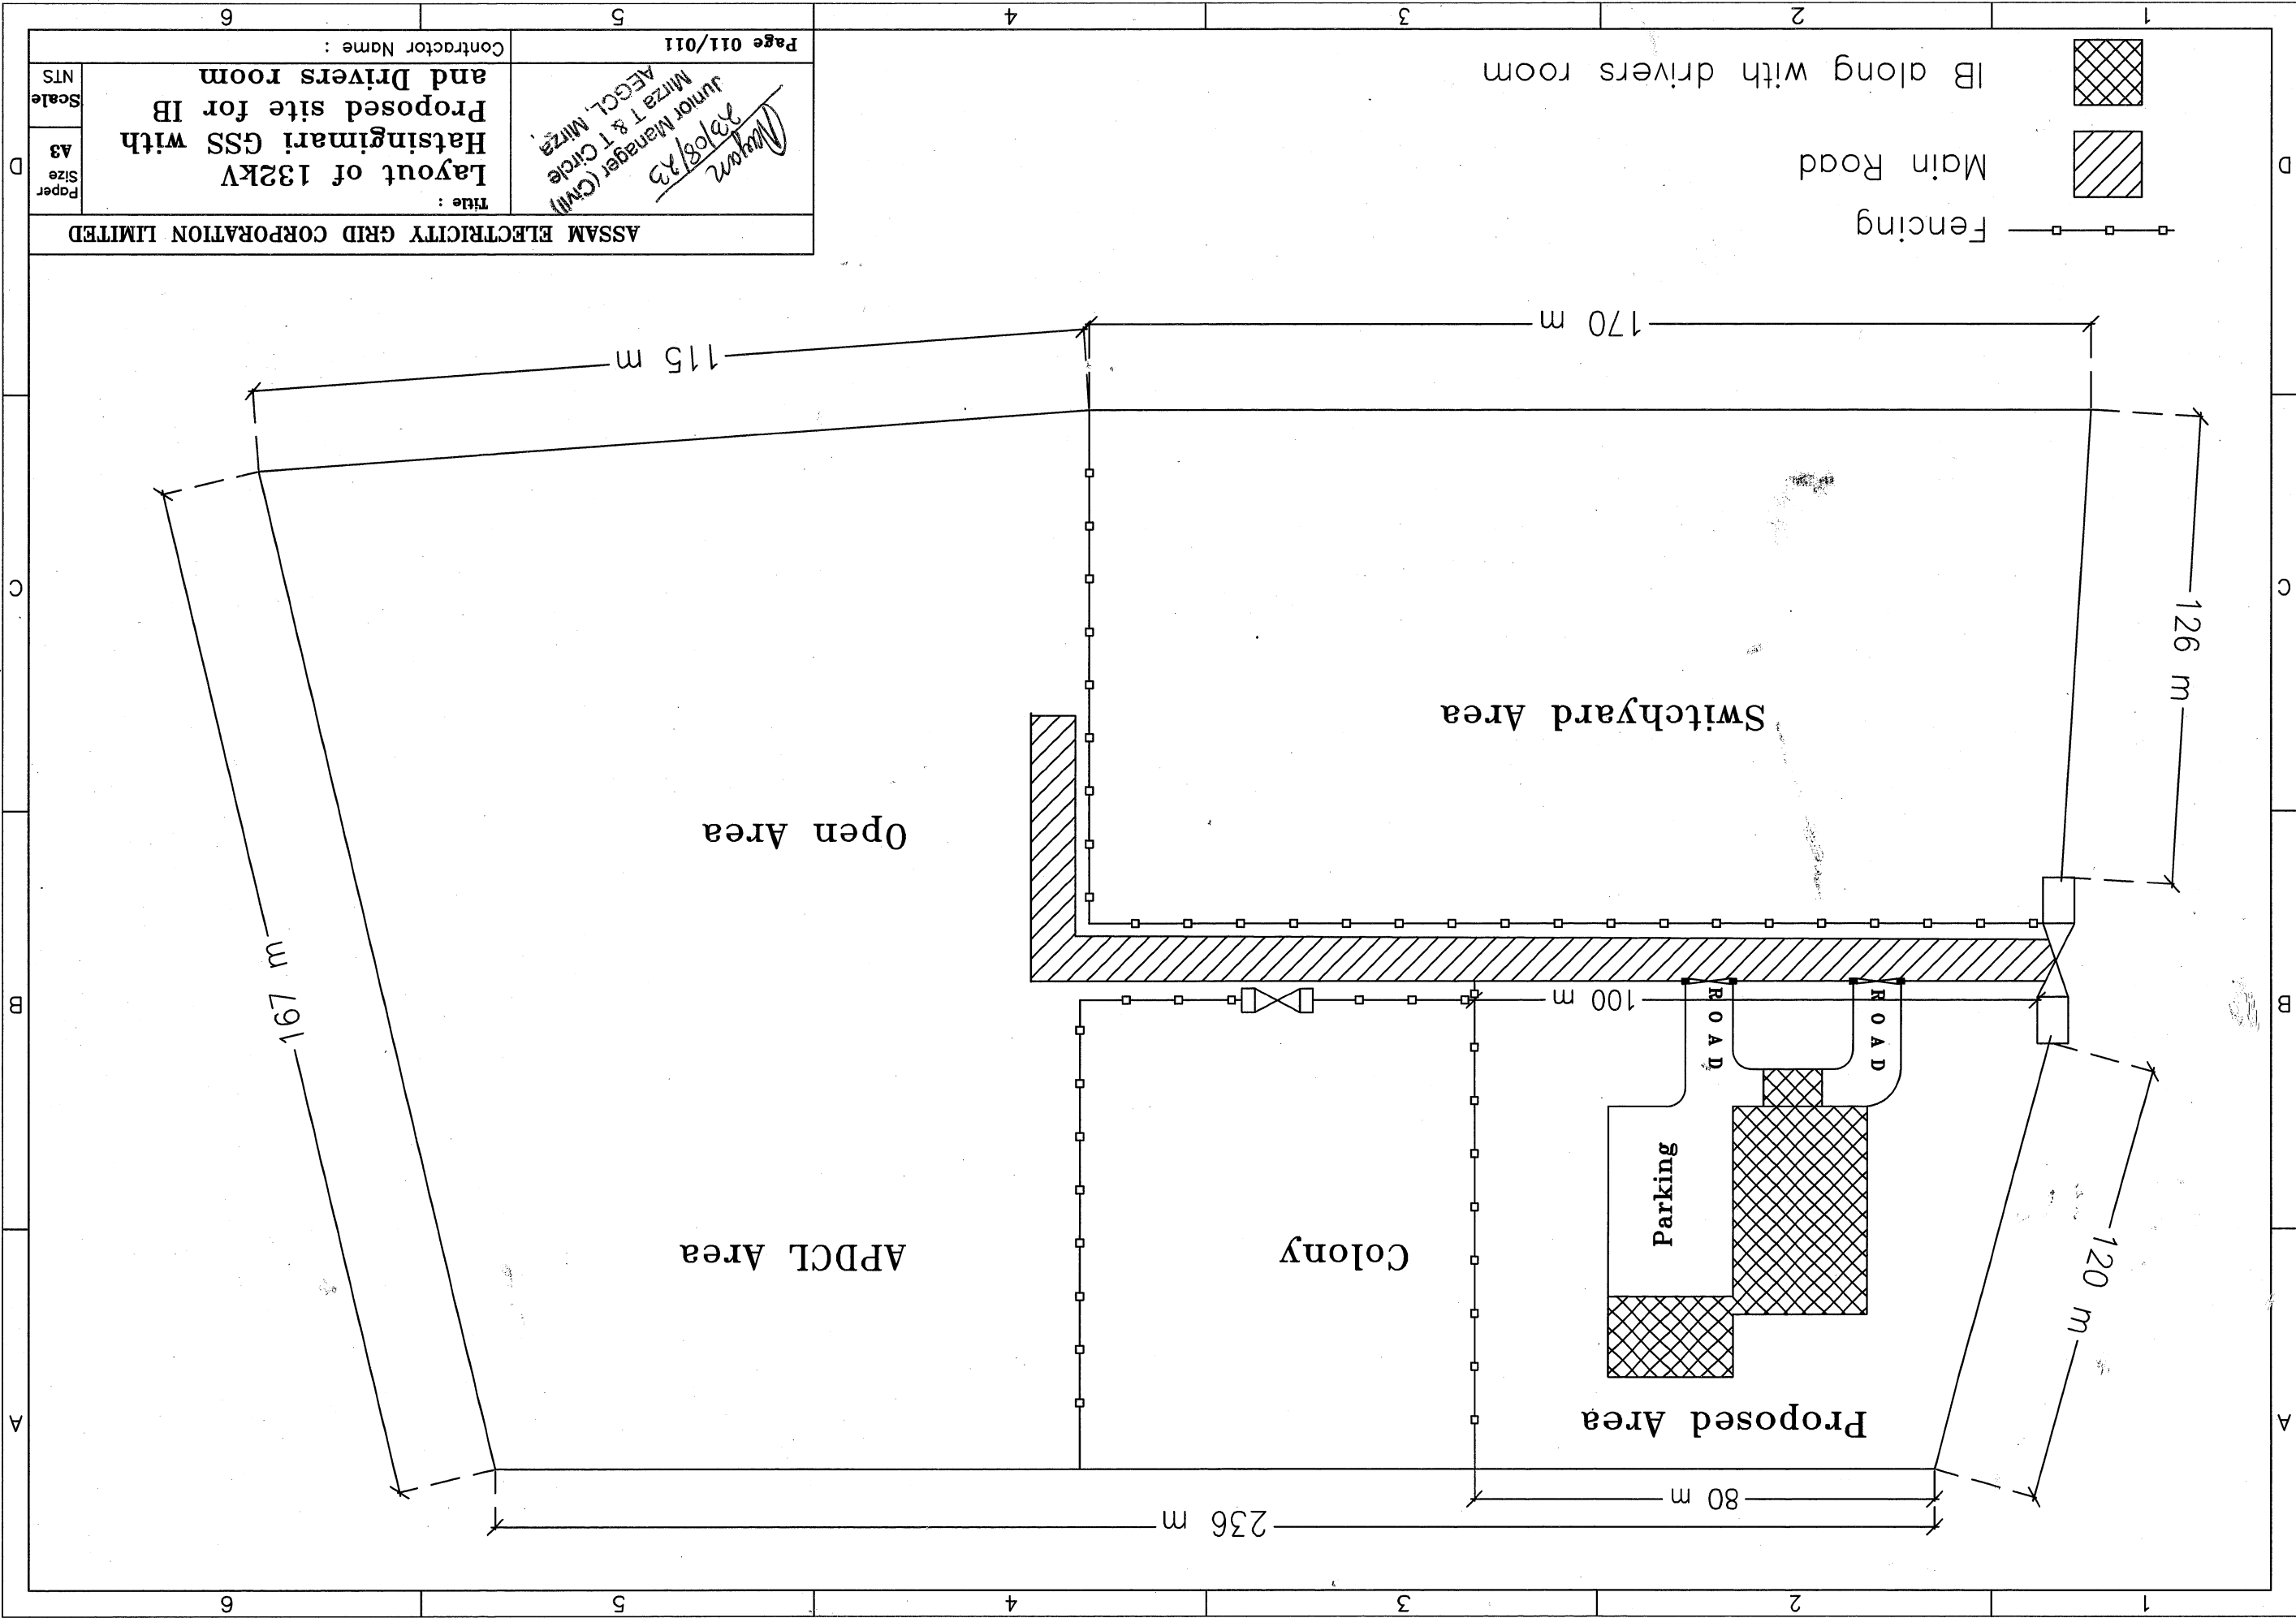

ASSAM ELECTRICITY GRID CORPORATION LIMITED	
Title : Layout of 132kV Hatingimari GSS with Proposed site for IB and Drivers room	
Paper Size A3	Scale NTS
Contractor Name : Page 011/011	

Signature
23/08/23
Junior Manager (Civil)
Mirza T & T Circle
AEGCL Mirza