



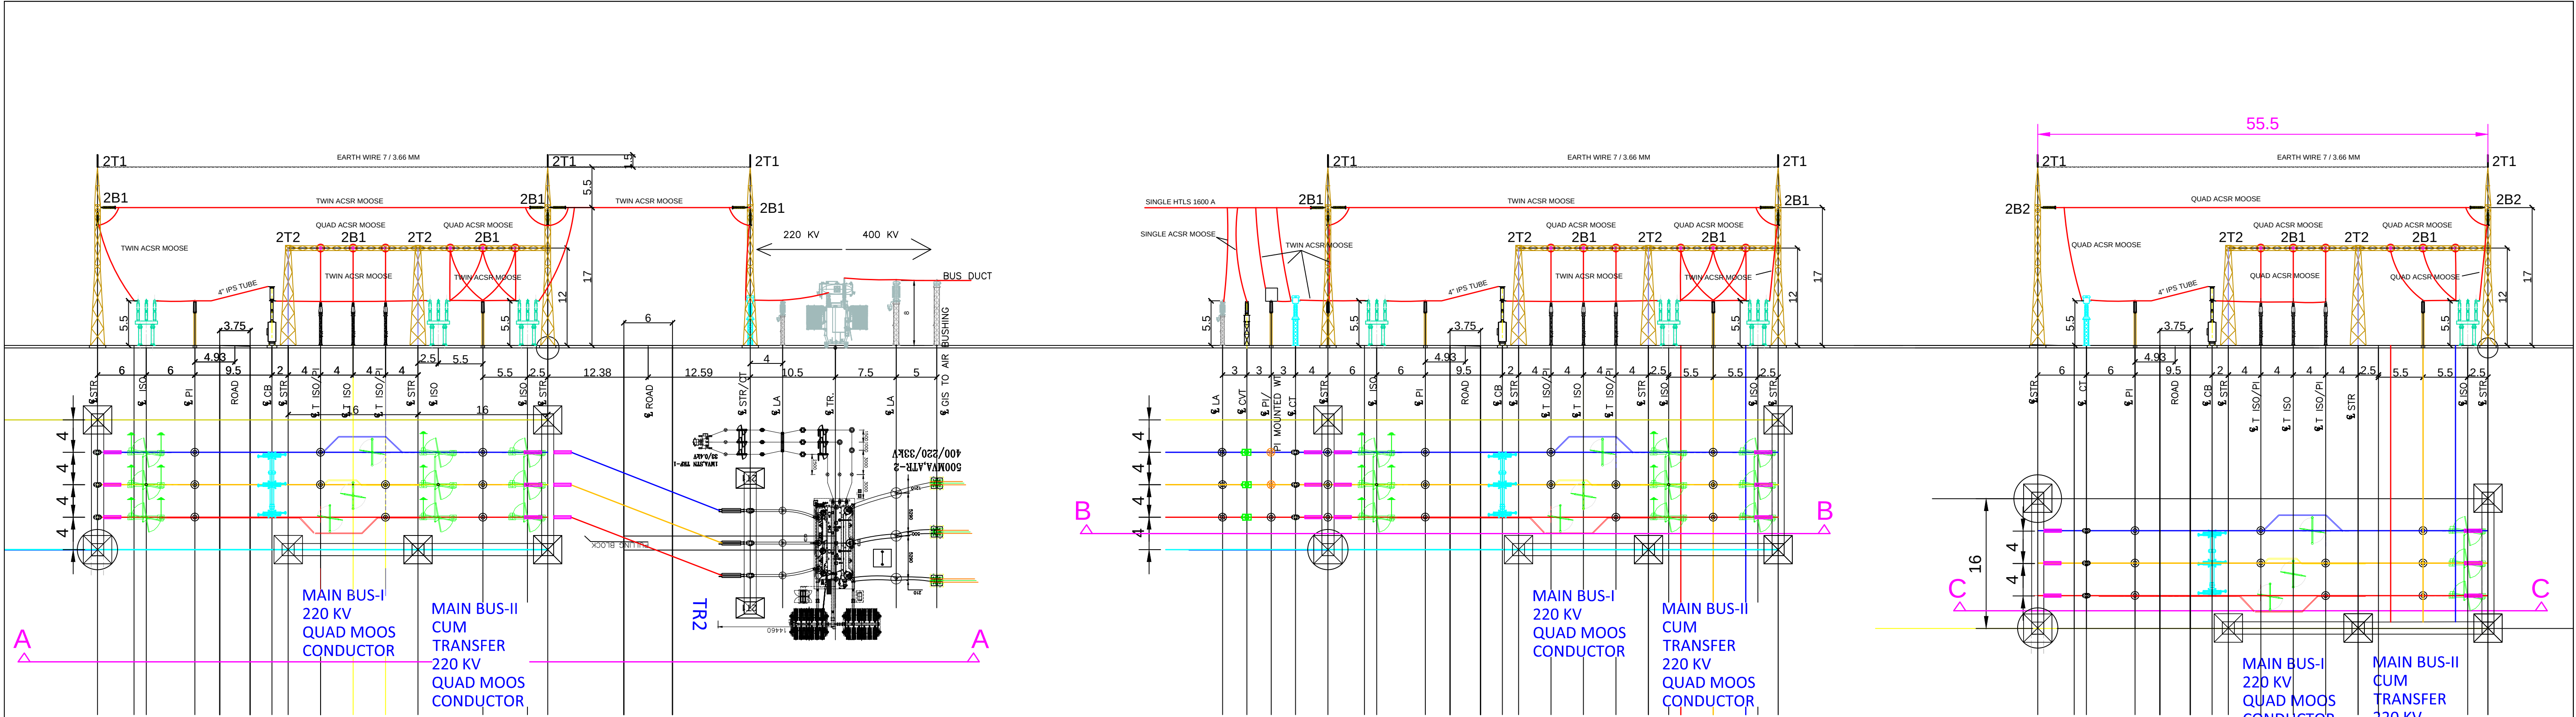

220 KV
SECTION A - A


220 KV
SECTION B - B

220 KV
SECTION C - C

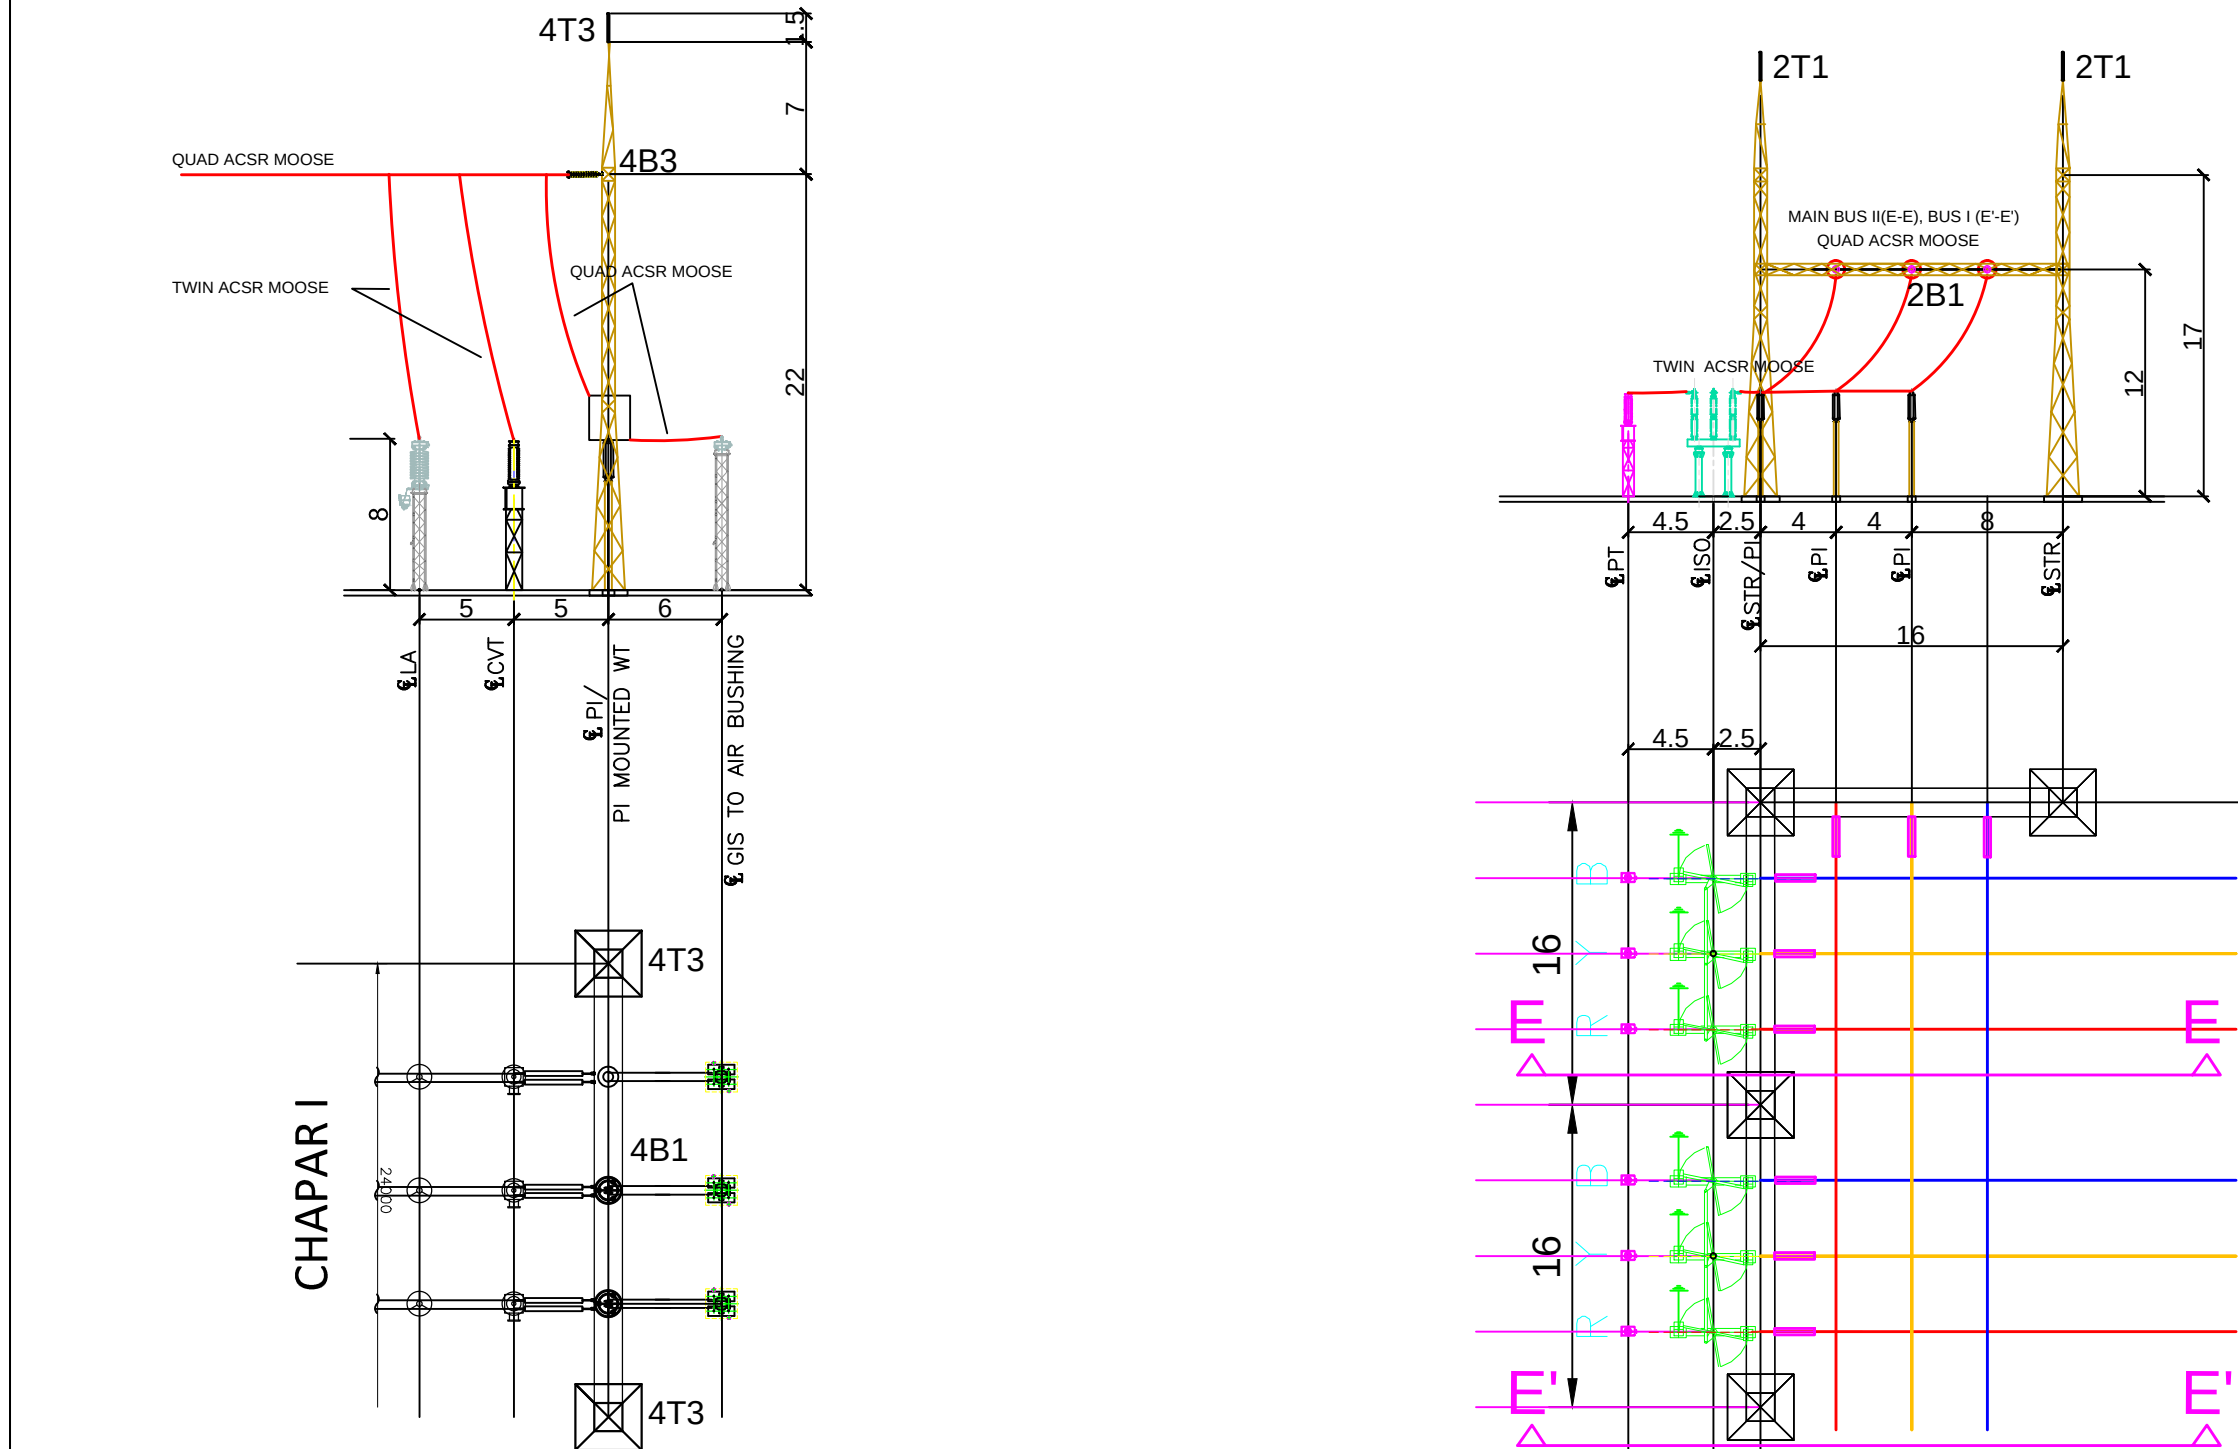

400 KV
SECTION D - D

220 KV
SECTION E - E

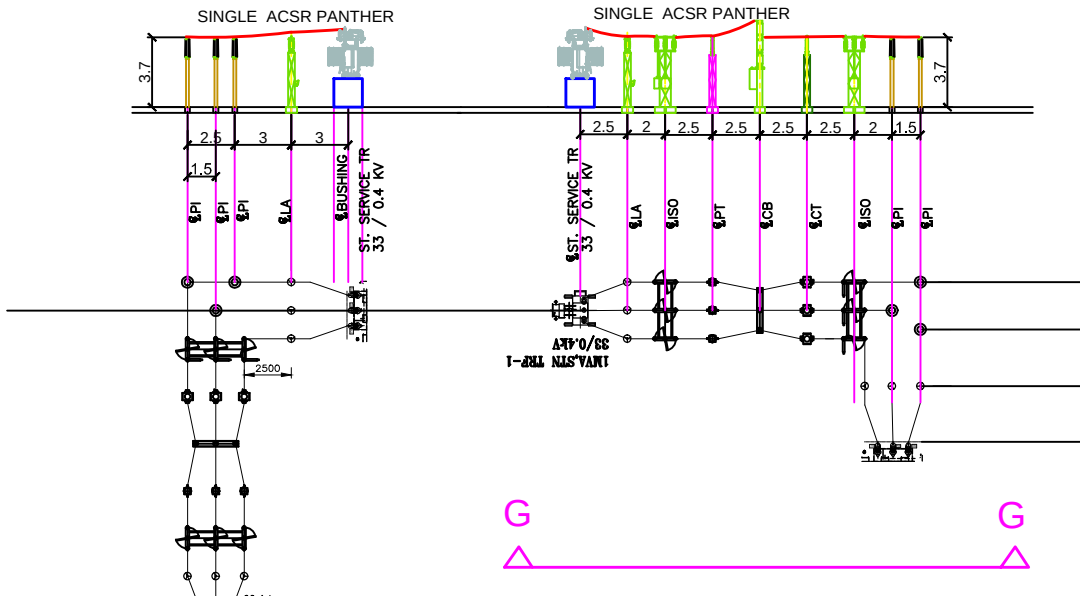

33 KV
SECTION F - F

33 KV
SECTION G - G

SCALE : 1 CM = 3.8 M
ALL DIMENSIONS ARE IN METER

0	FIRST SUBMISSION	HDEC			
REV.	DESCRIPTION	Prep.	Chkd.	Appd.	DATE
	SIGN				
PROJECT :	ASSAM ELECTRICITY GRID CORP. LTD. BIJULI BHAWAN, GUWAHATI, ASSAM				
TITLE :	PROPOSED 400 / 220 KV AGIA SUB STATION				
OWNER :	400 KV & 220 KV SW YARD SECTION				
DRG. NO. :	ASSAM ELECTRICITY GRID CORP. LTD				
PREPARED BY :	HDEC/AEGCL/AGIA 400 KV SS/MP/SECTION/03			CHECKED BY :	
DATE :	SILPUKHURI, GUWAHATI-3, PH: 94354 00185			REV. 0	
	31.08.2026				