


Caisson Foundation for 132 kV DD+9

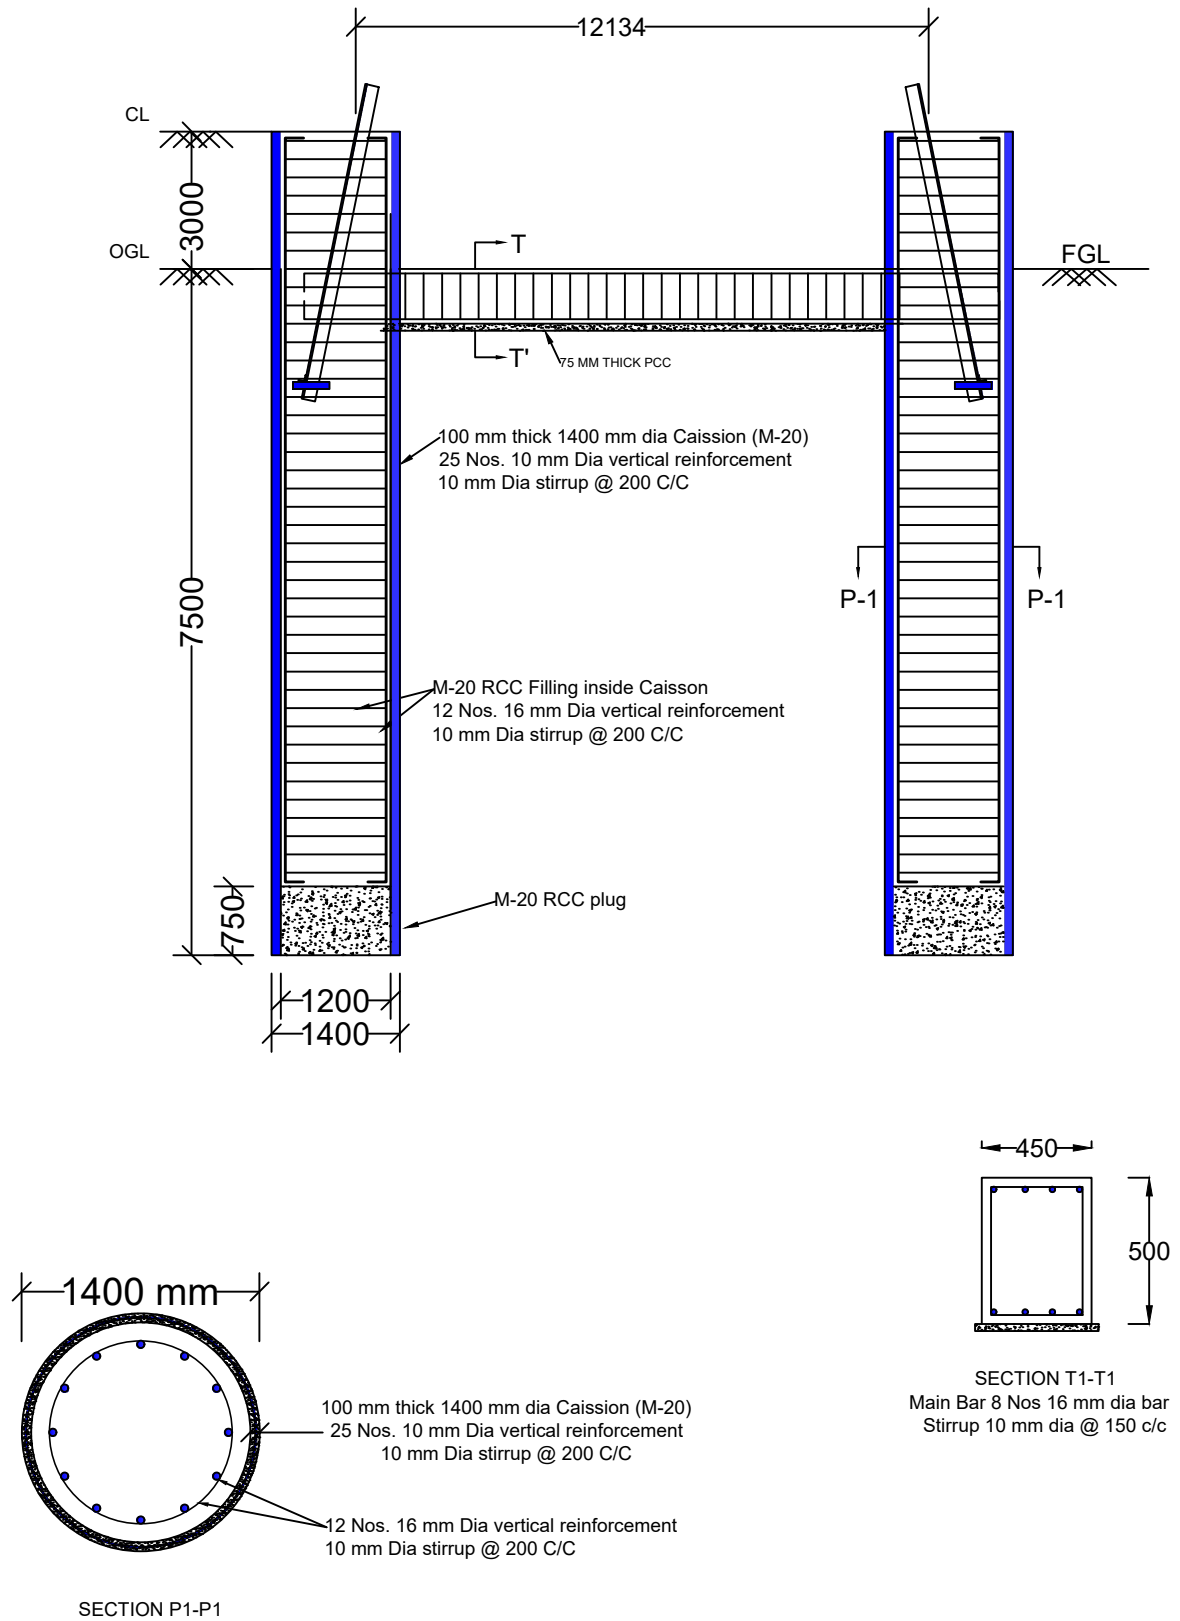

- 1) DRAWING NOT TO SCALE
- 2) GRADE OF CONCRETE - M20
- 3) GRADE OF STEEL - Fe500
- 4) GROUND LEVEL WILL BE AS PER SITE CONDITION
- 5) STUB SETTING WILL BE AS PER STUB SETTING TEMPLATE DRAWING