



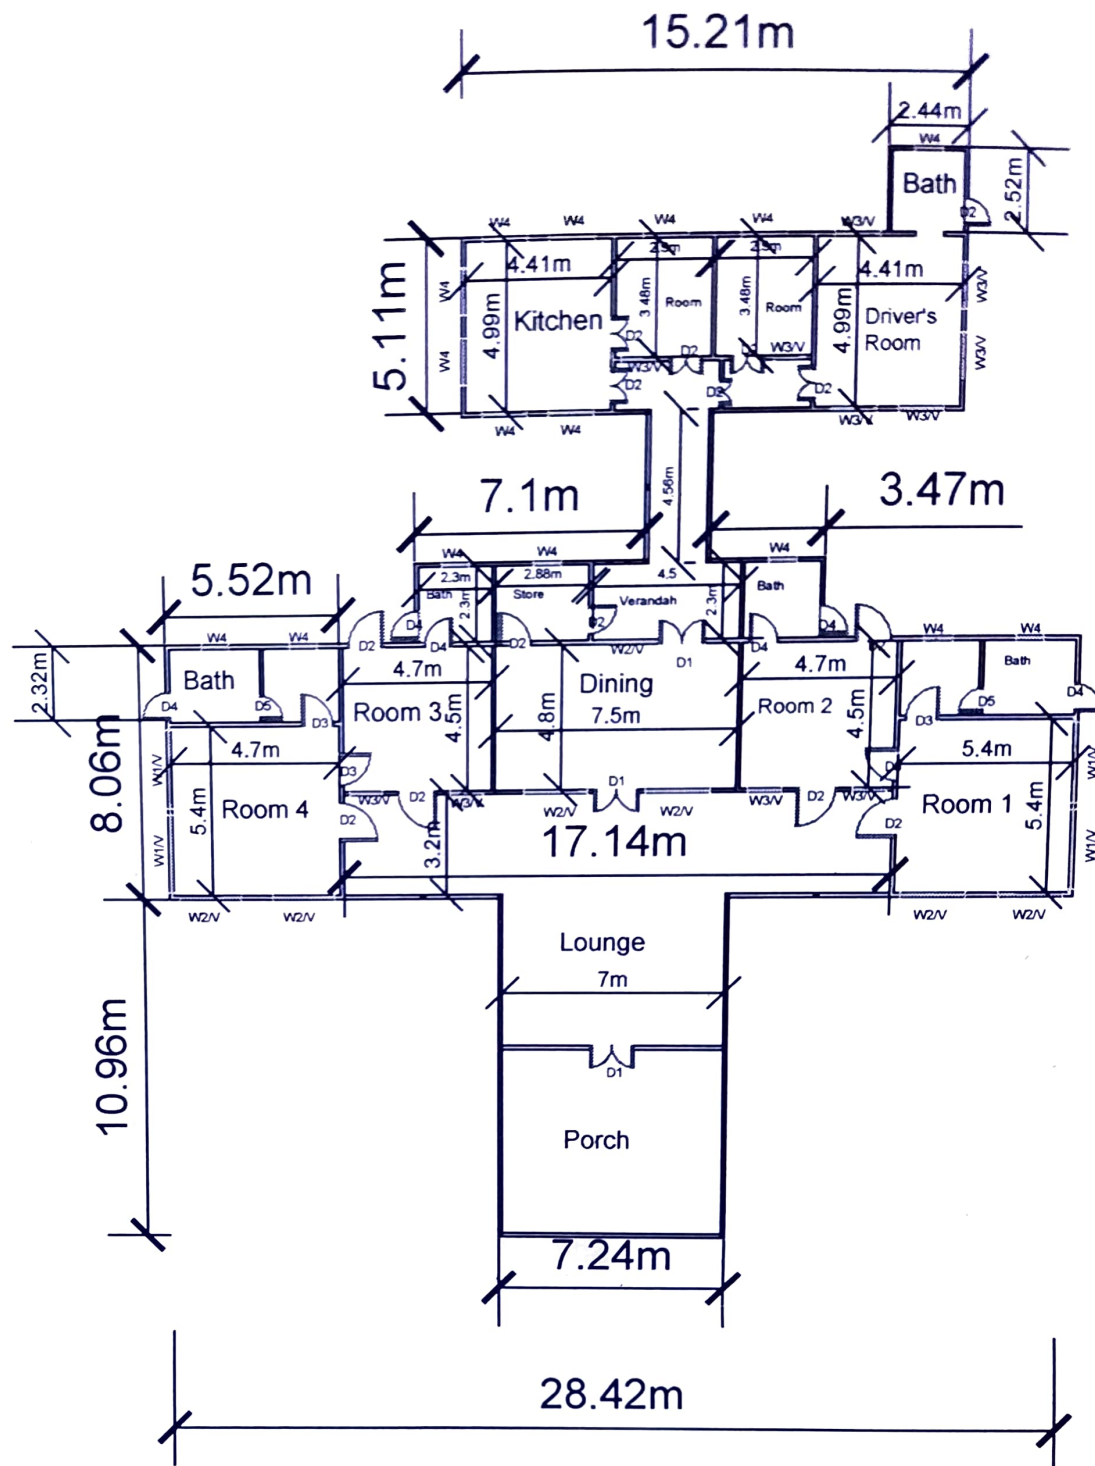

Layout of Guest House at 220kV GSS, AEGCL, Mariani

Chironjib Thaosen
Chironjib Thaosen
 Junior Manager (C)
 220 KV GSS, AEGCL
 Mariani Division

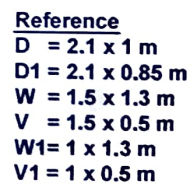

Not to Scale

Chironjib Thaosen
Chironjib Thaosen
Junior Manager (C)
220 KV GSS, AEGCL
Mariani Division

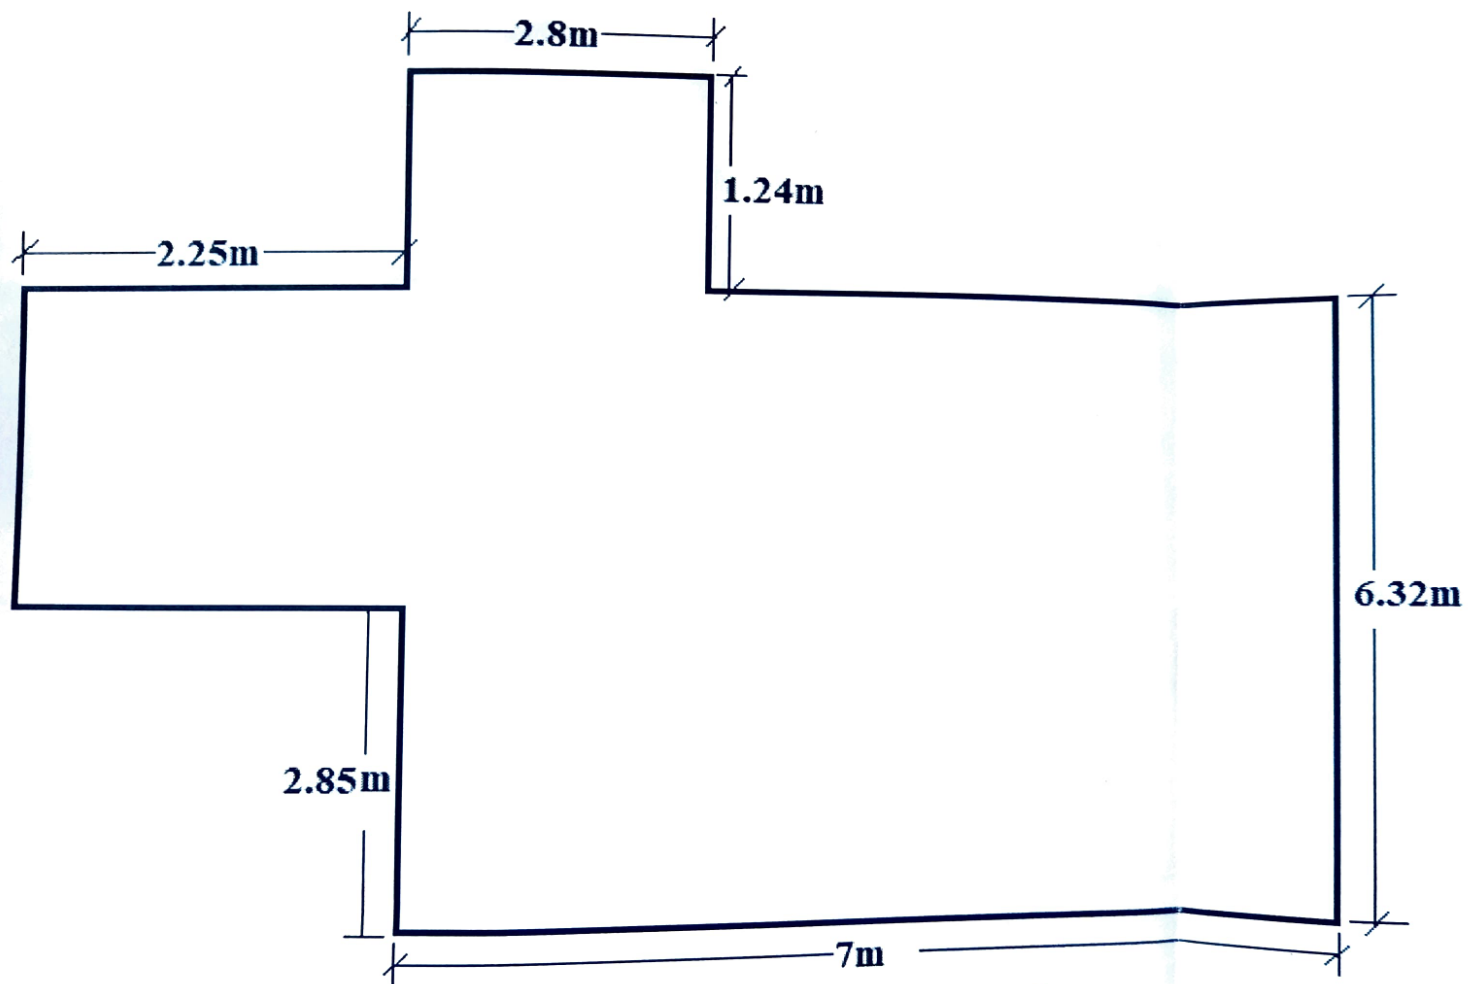


Fig.: Layout of Type-V Qtr
Not to scale