


Drawing of Caisson foundation for 132 kV DB+6 tower of loc. no.225A (Gohpur-North Lakhimpur Line)

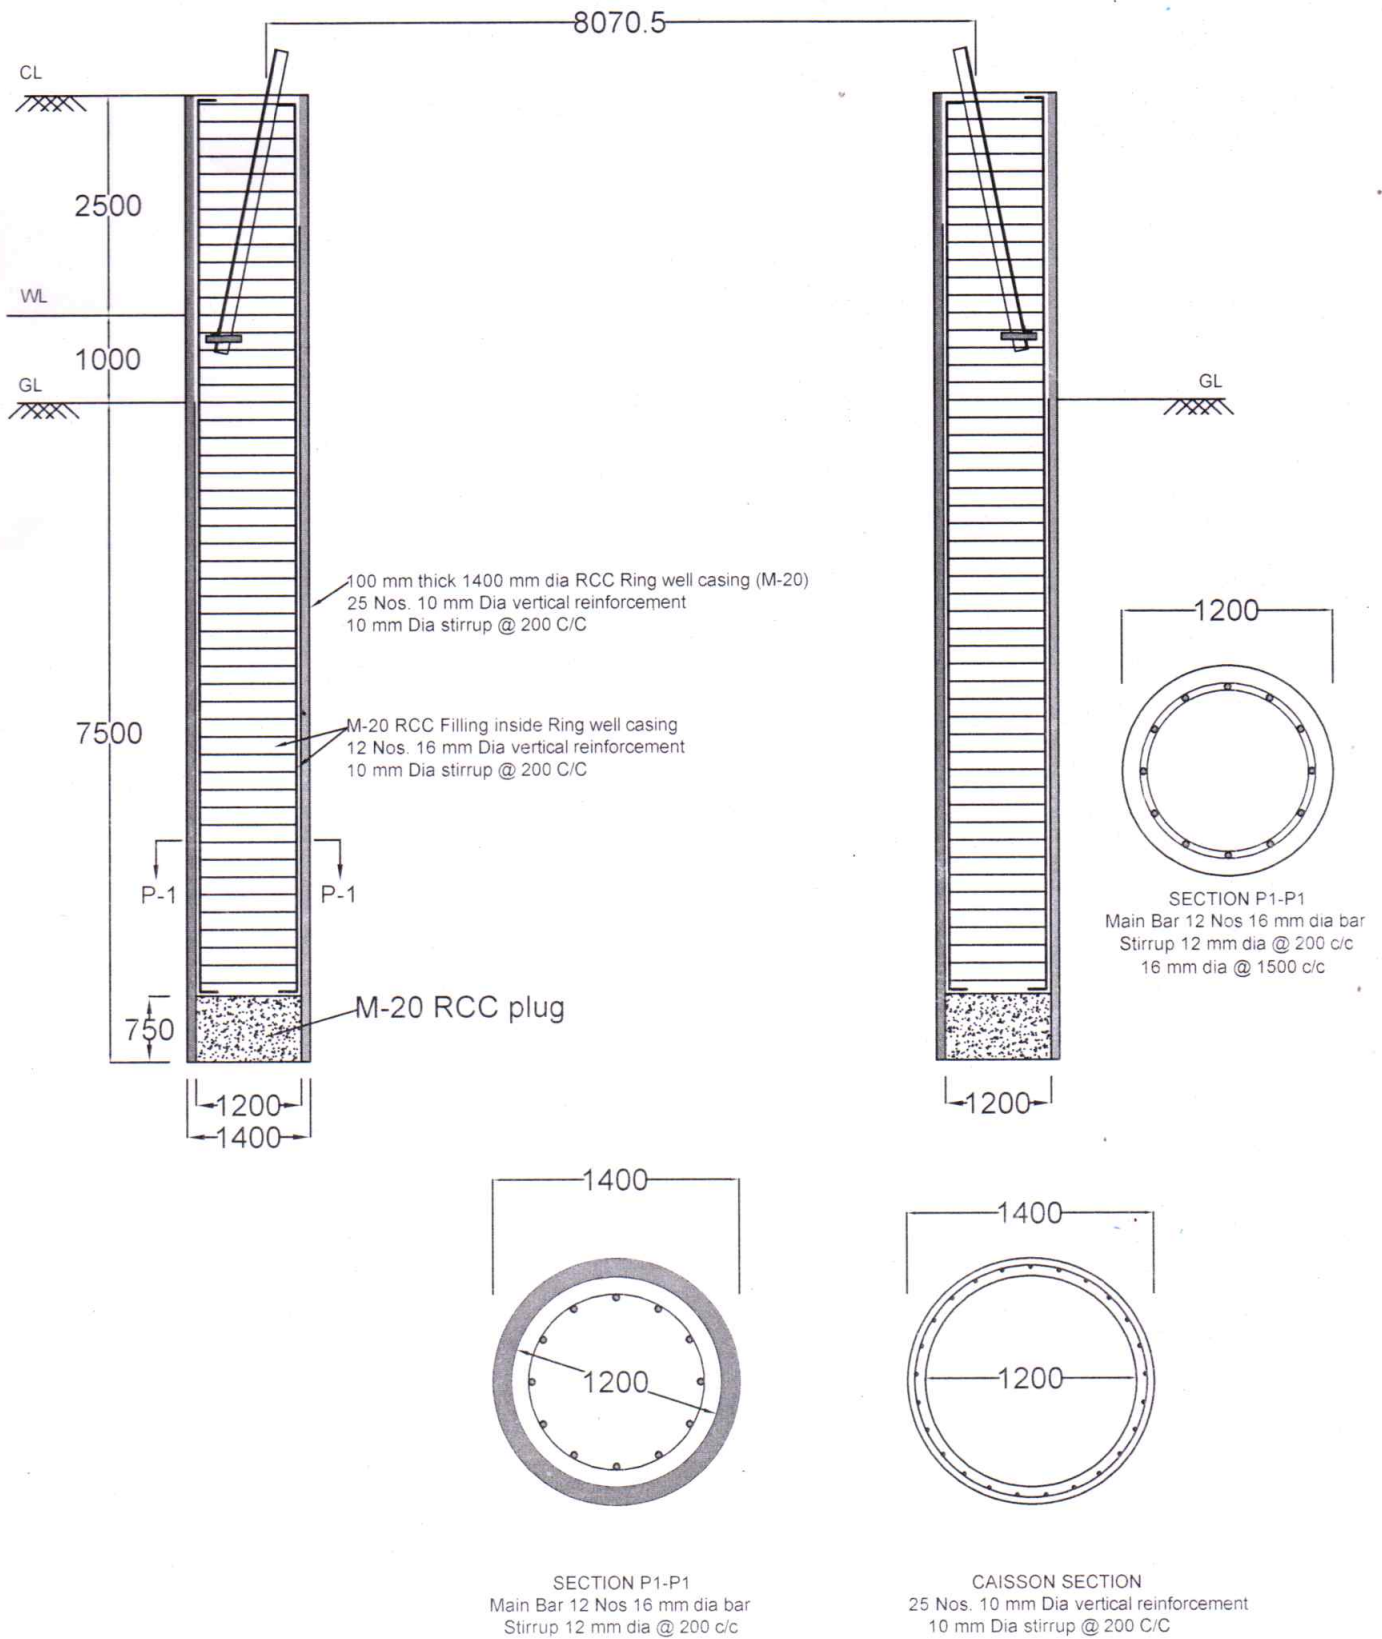

FOR LEG-LEG DISTANCE PLEASE REFER STUB SETTING TEMPLATE

For Reference Purpose Only