


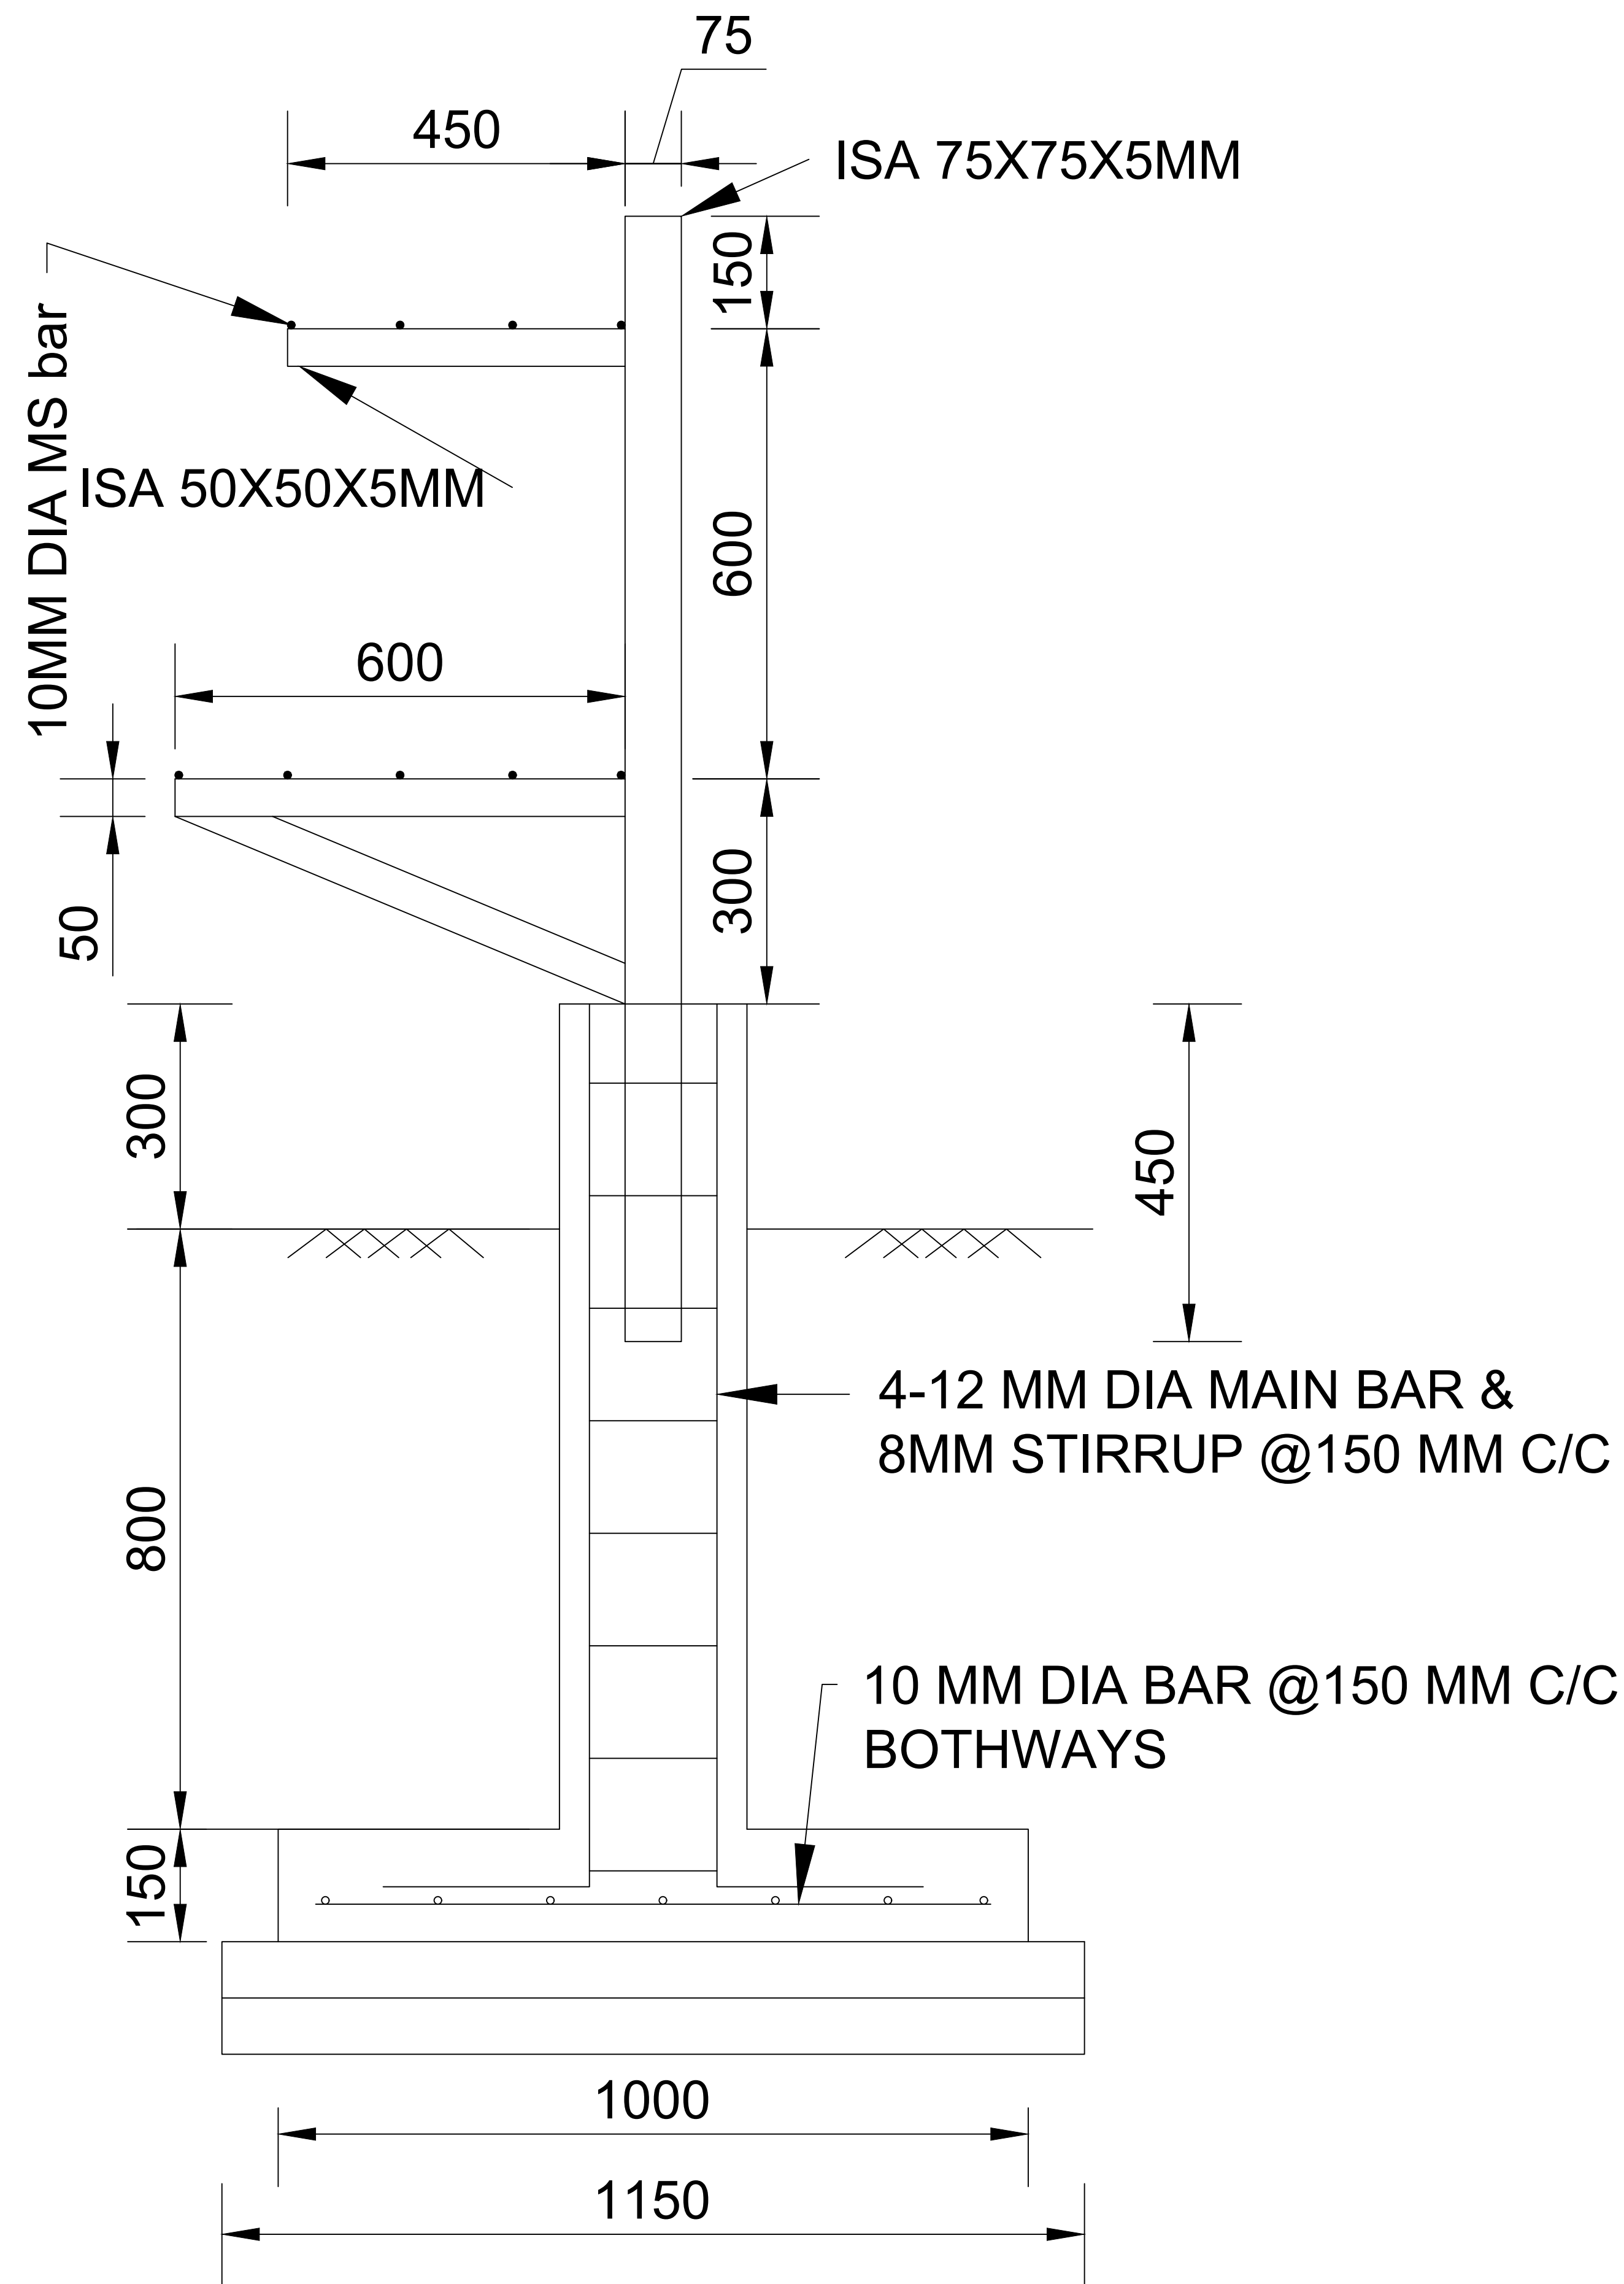

CABLE RACEWAY

NOTES:-

1. ALL DIMENSIONS ARE IN MM.
2. FINAL DRAWING SHALL BE SUBMITTED BEFORE EXECUTION.

CLIENT  ASSAM ELECTRICITY GRID CORP.LTD.
BIJULEE BHAWAN,GUWAHATI,ASSAM

TITLE 132kV D/C CABLE RACEWAY

DRAWING NO. DRAWING FOR TENDER PURPOSE ONLY

SCALE: NTS SHEET NO: 1 OF 1