
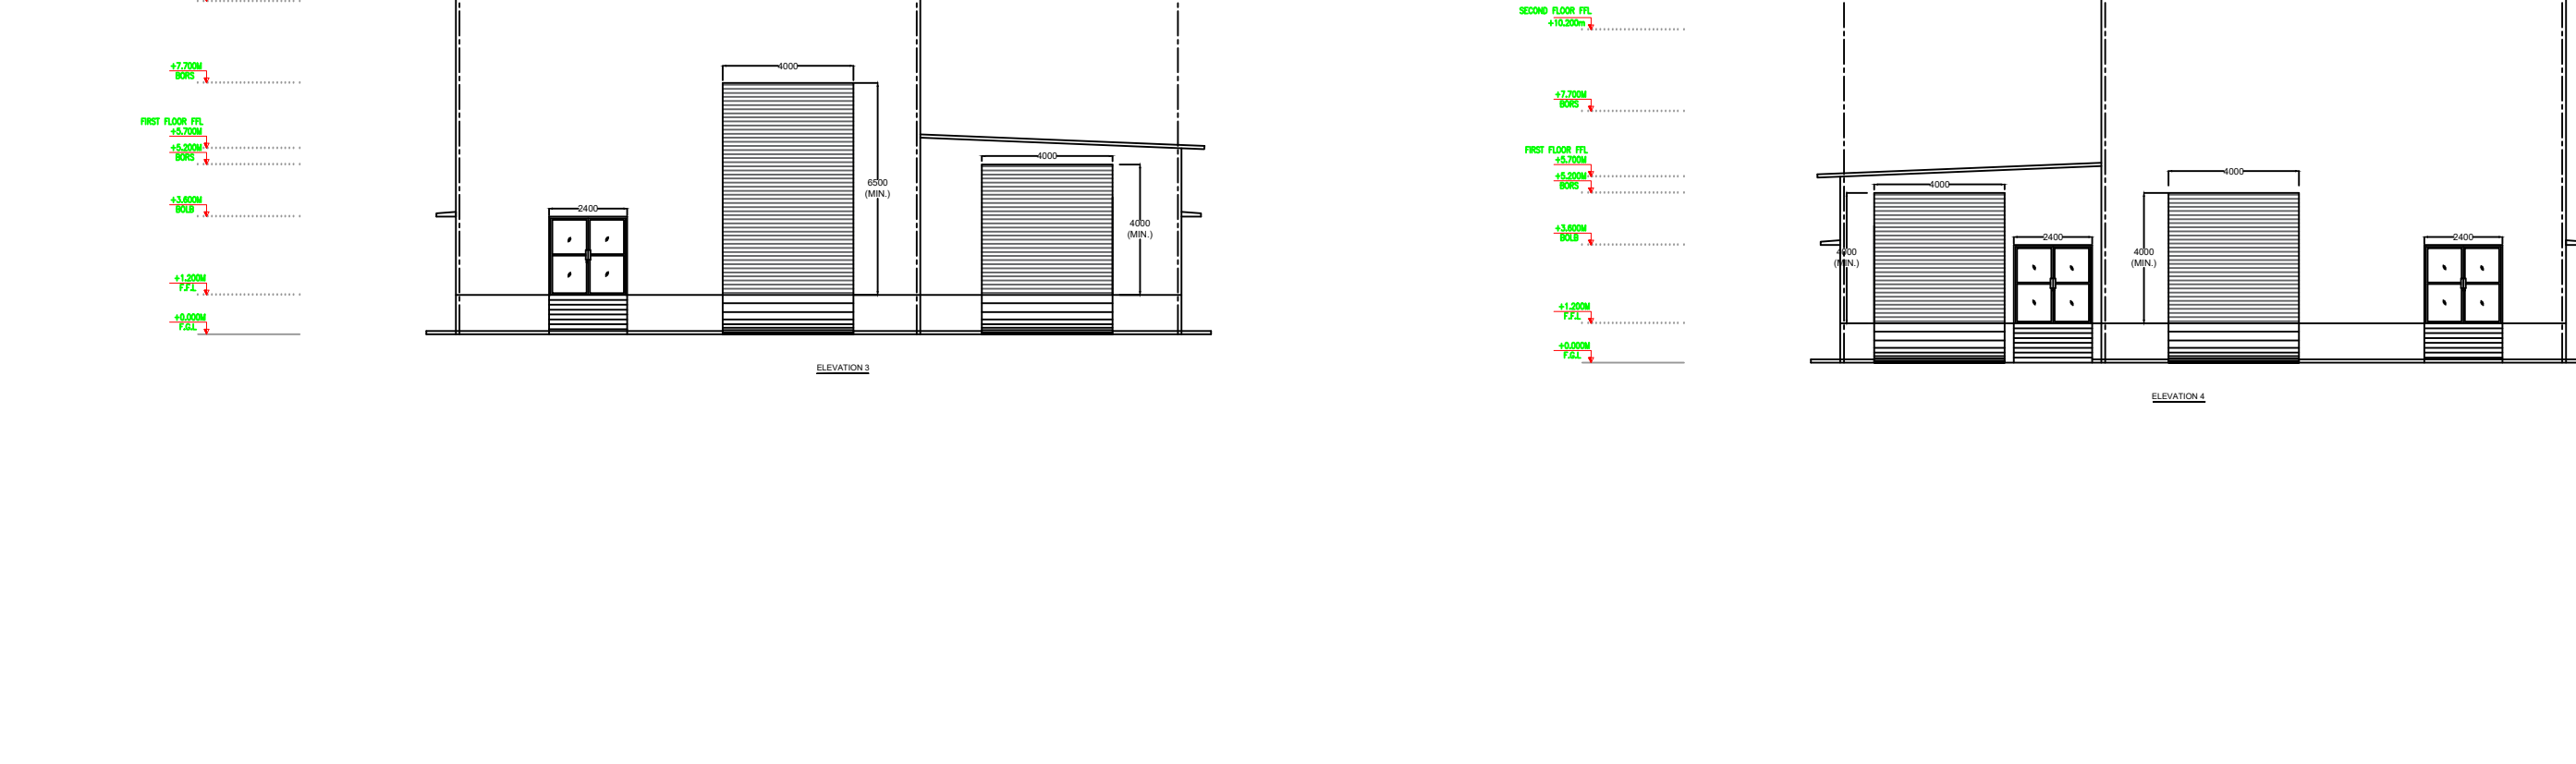
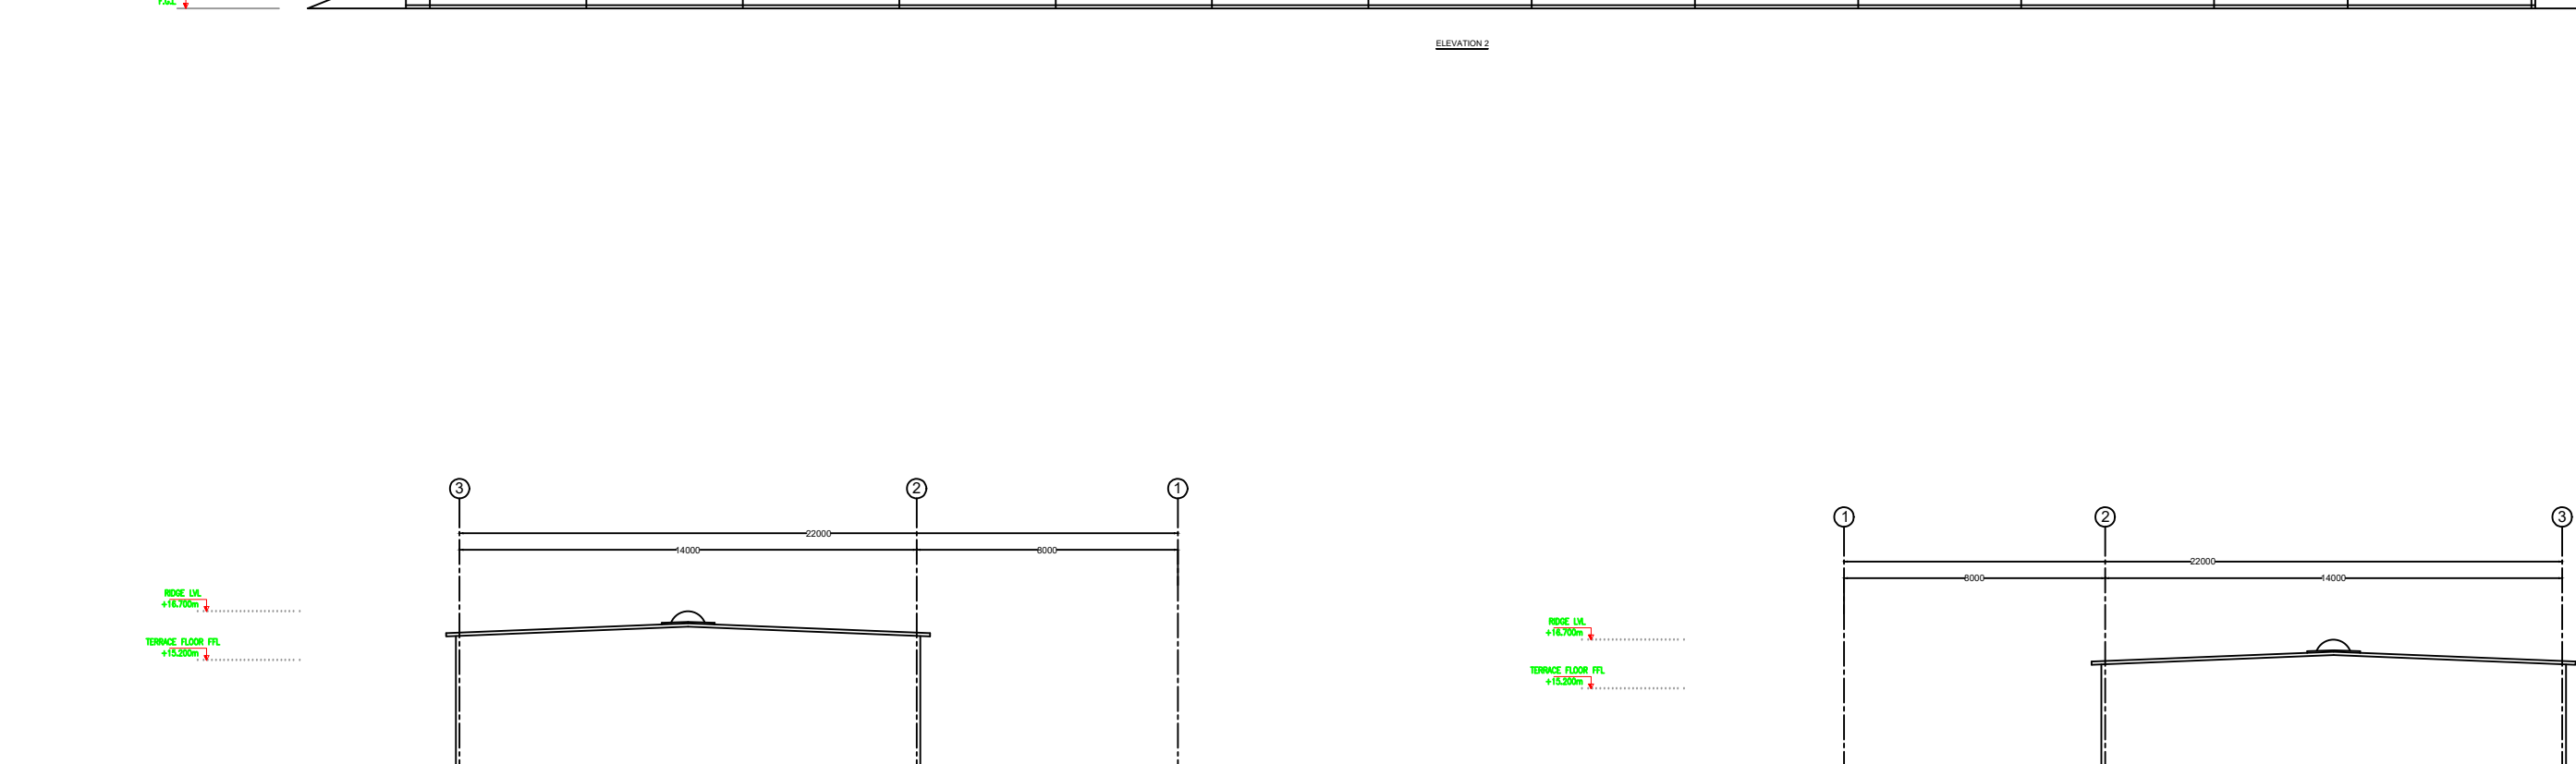
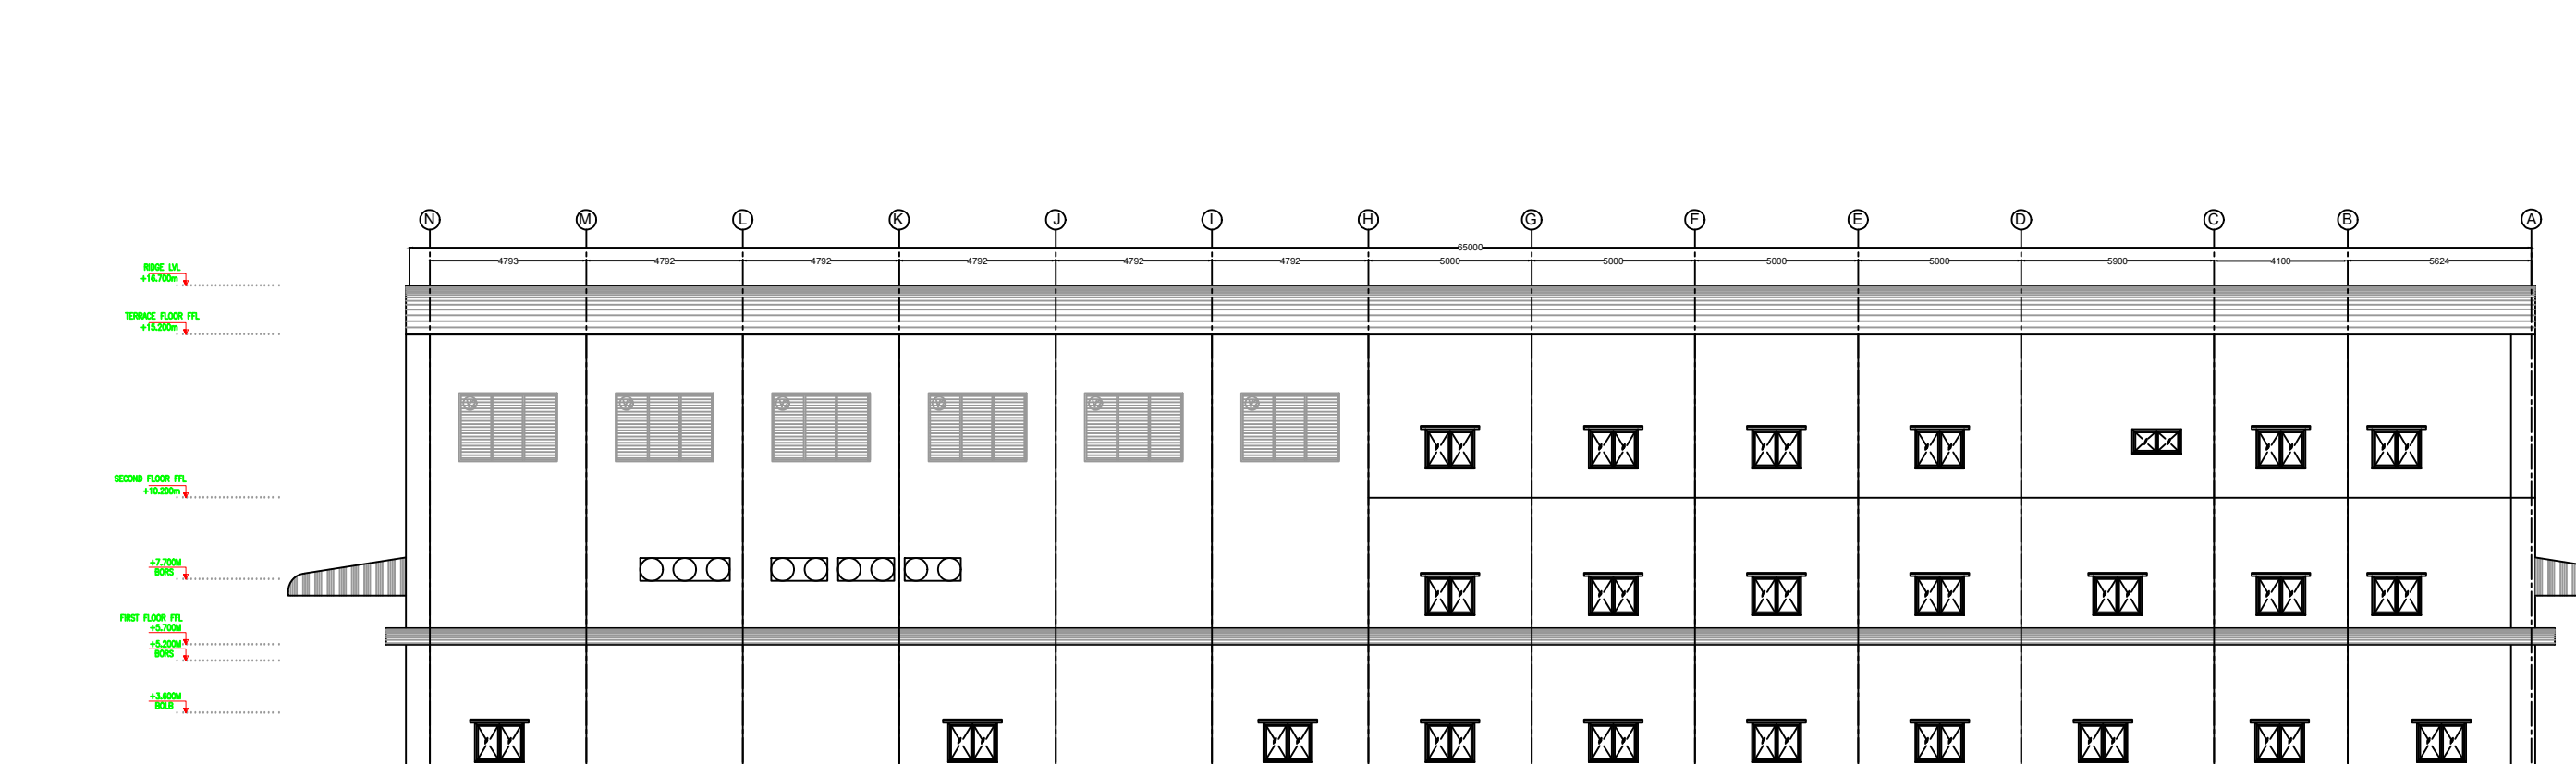
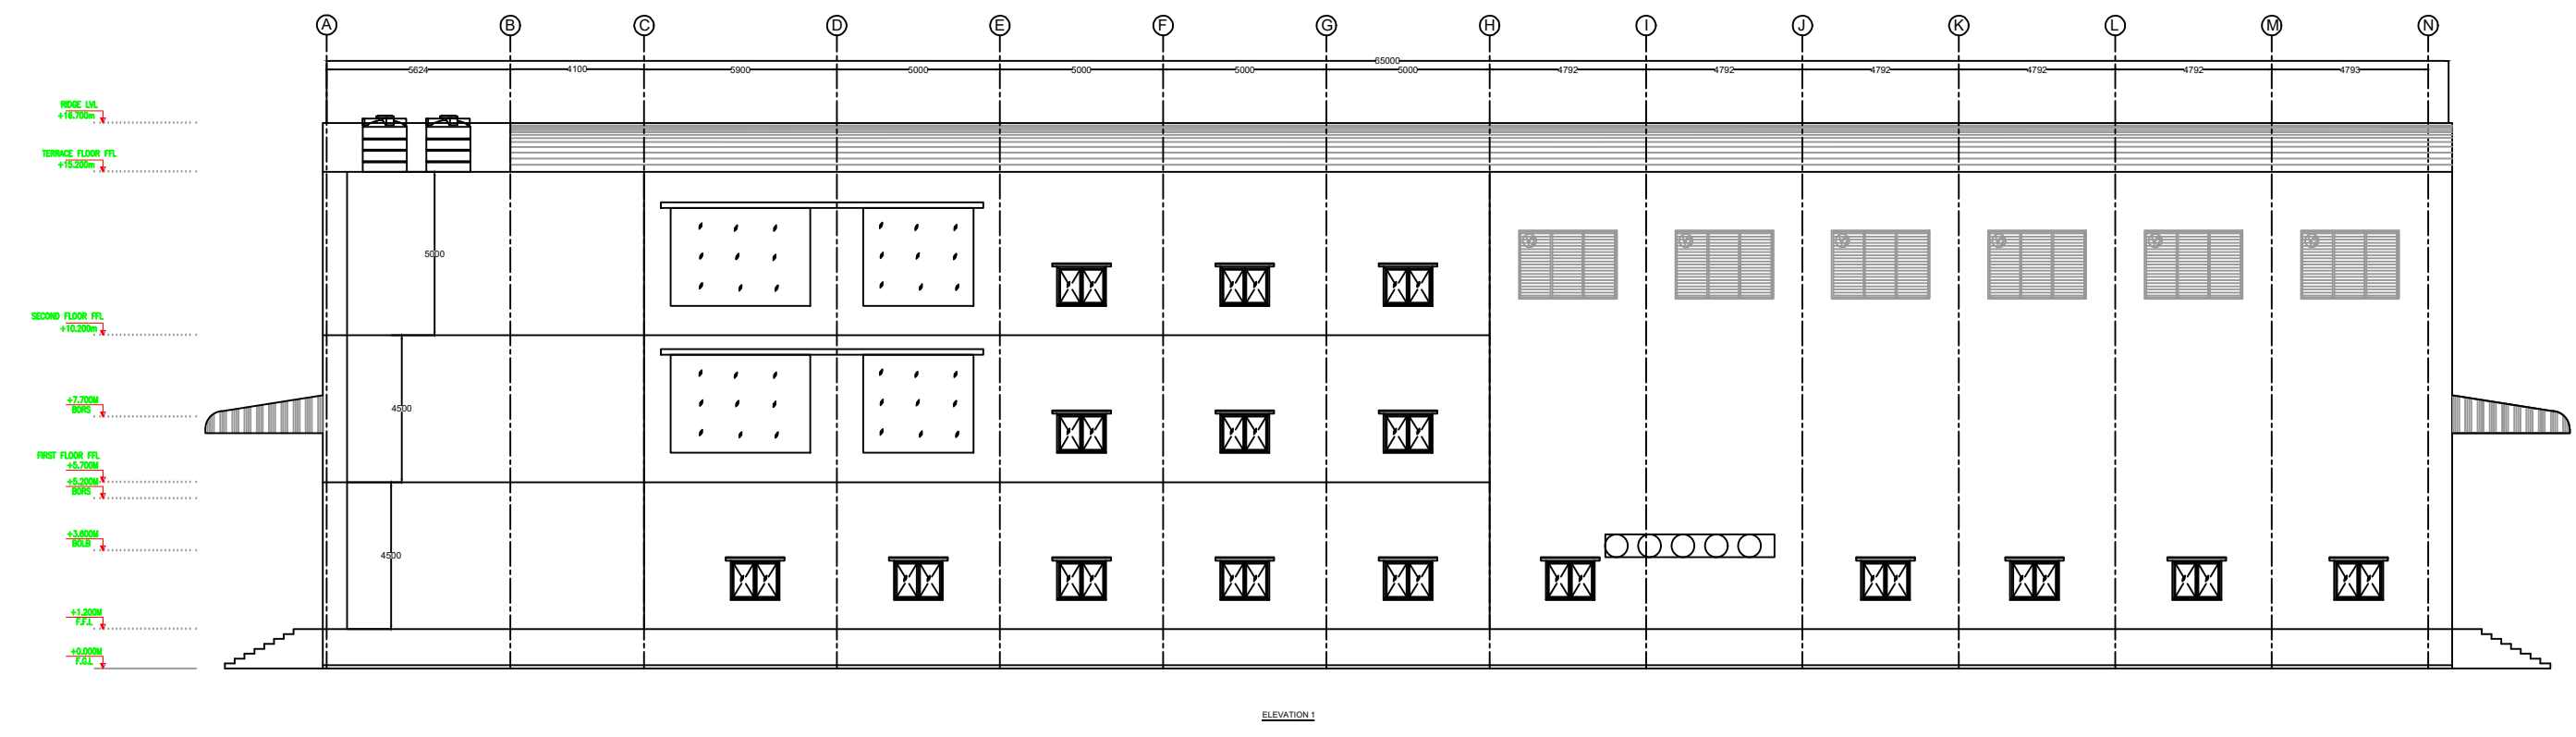
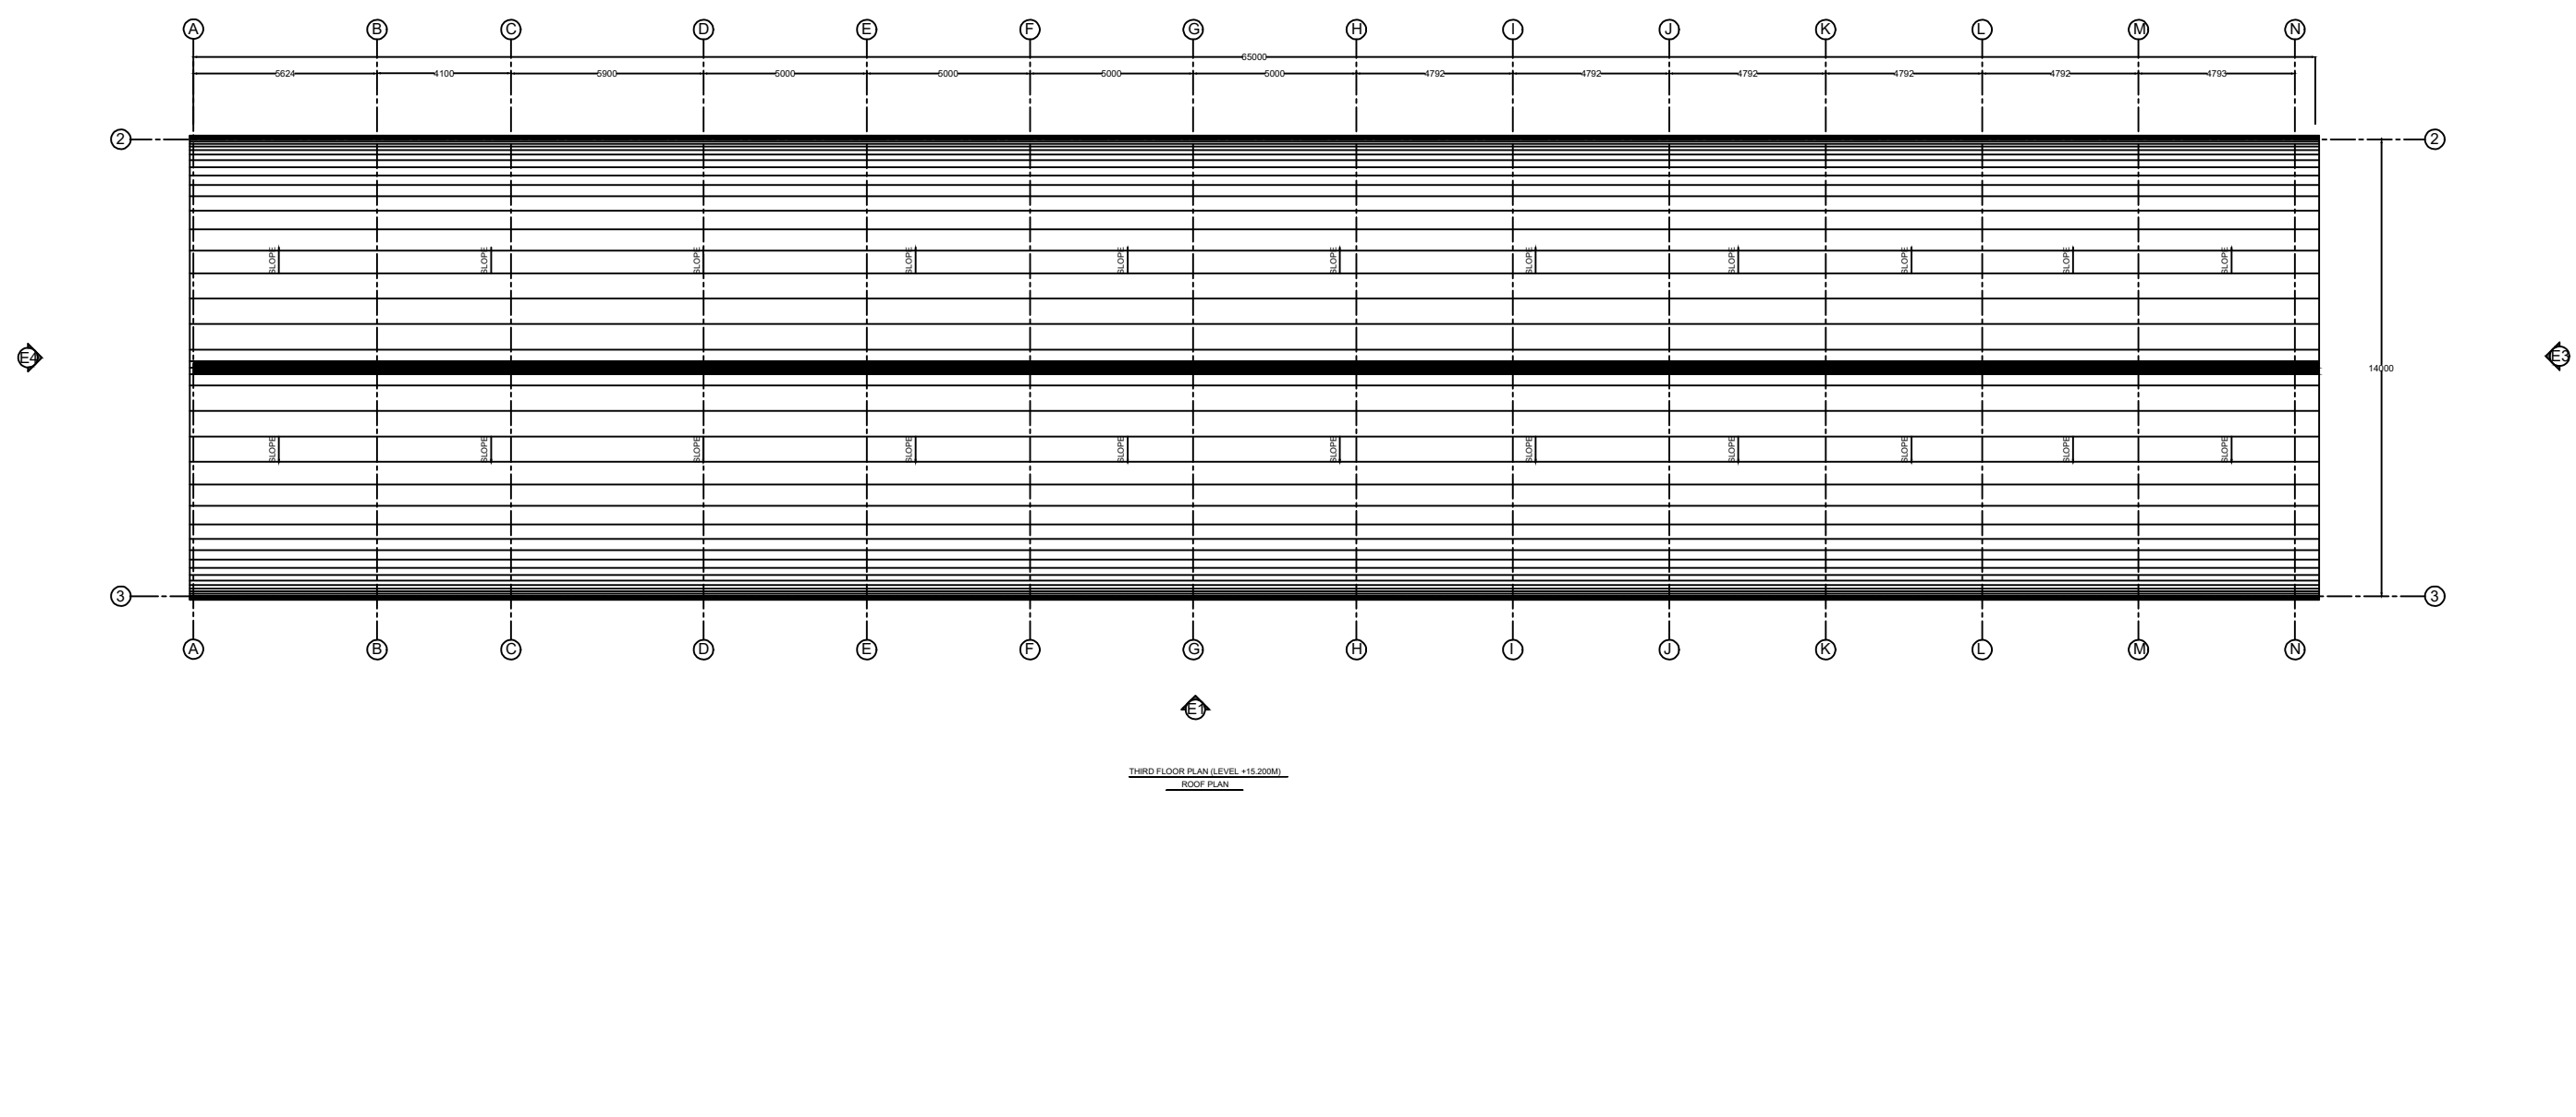
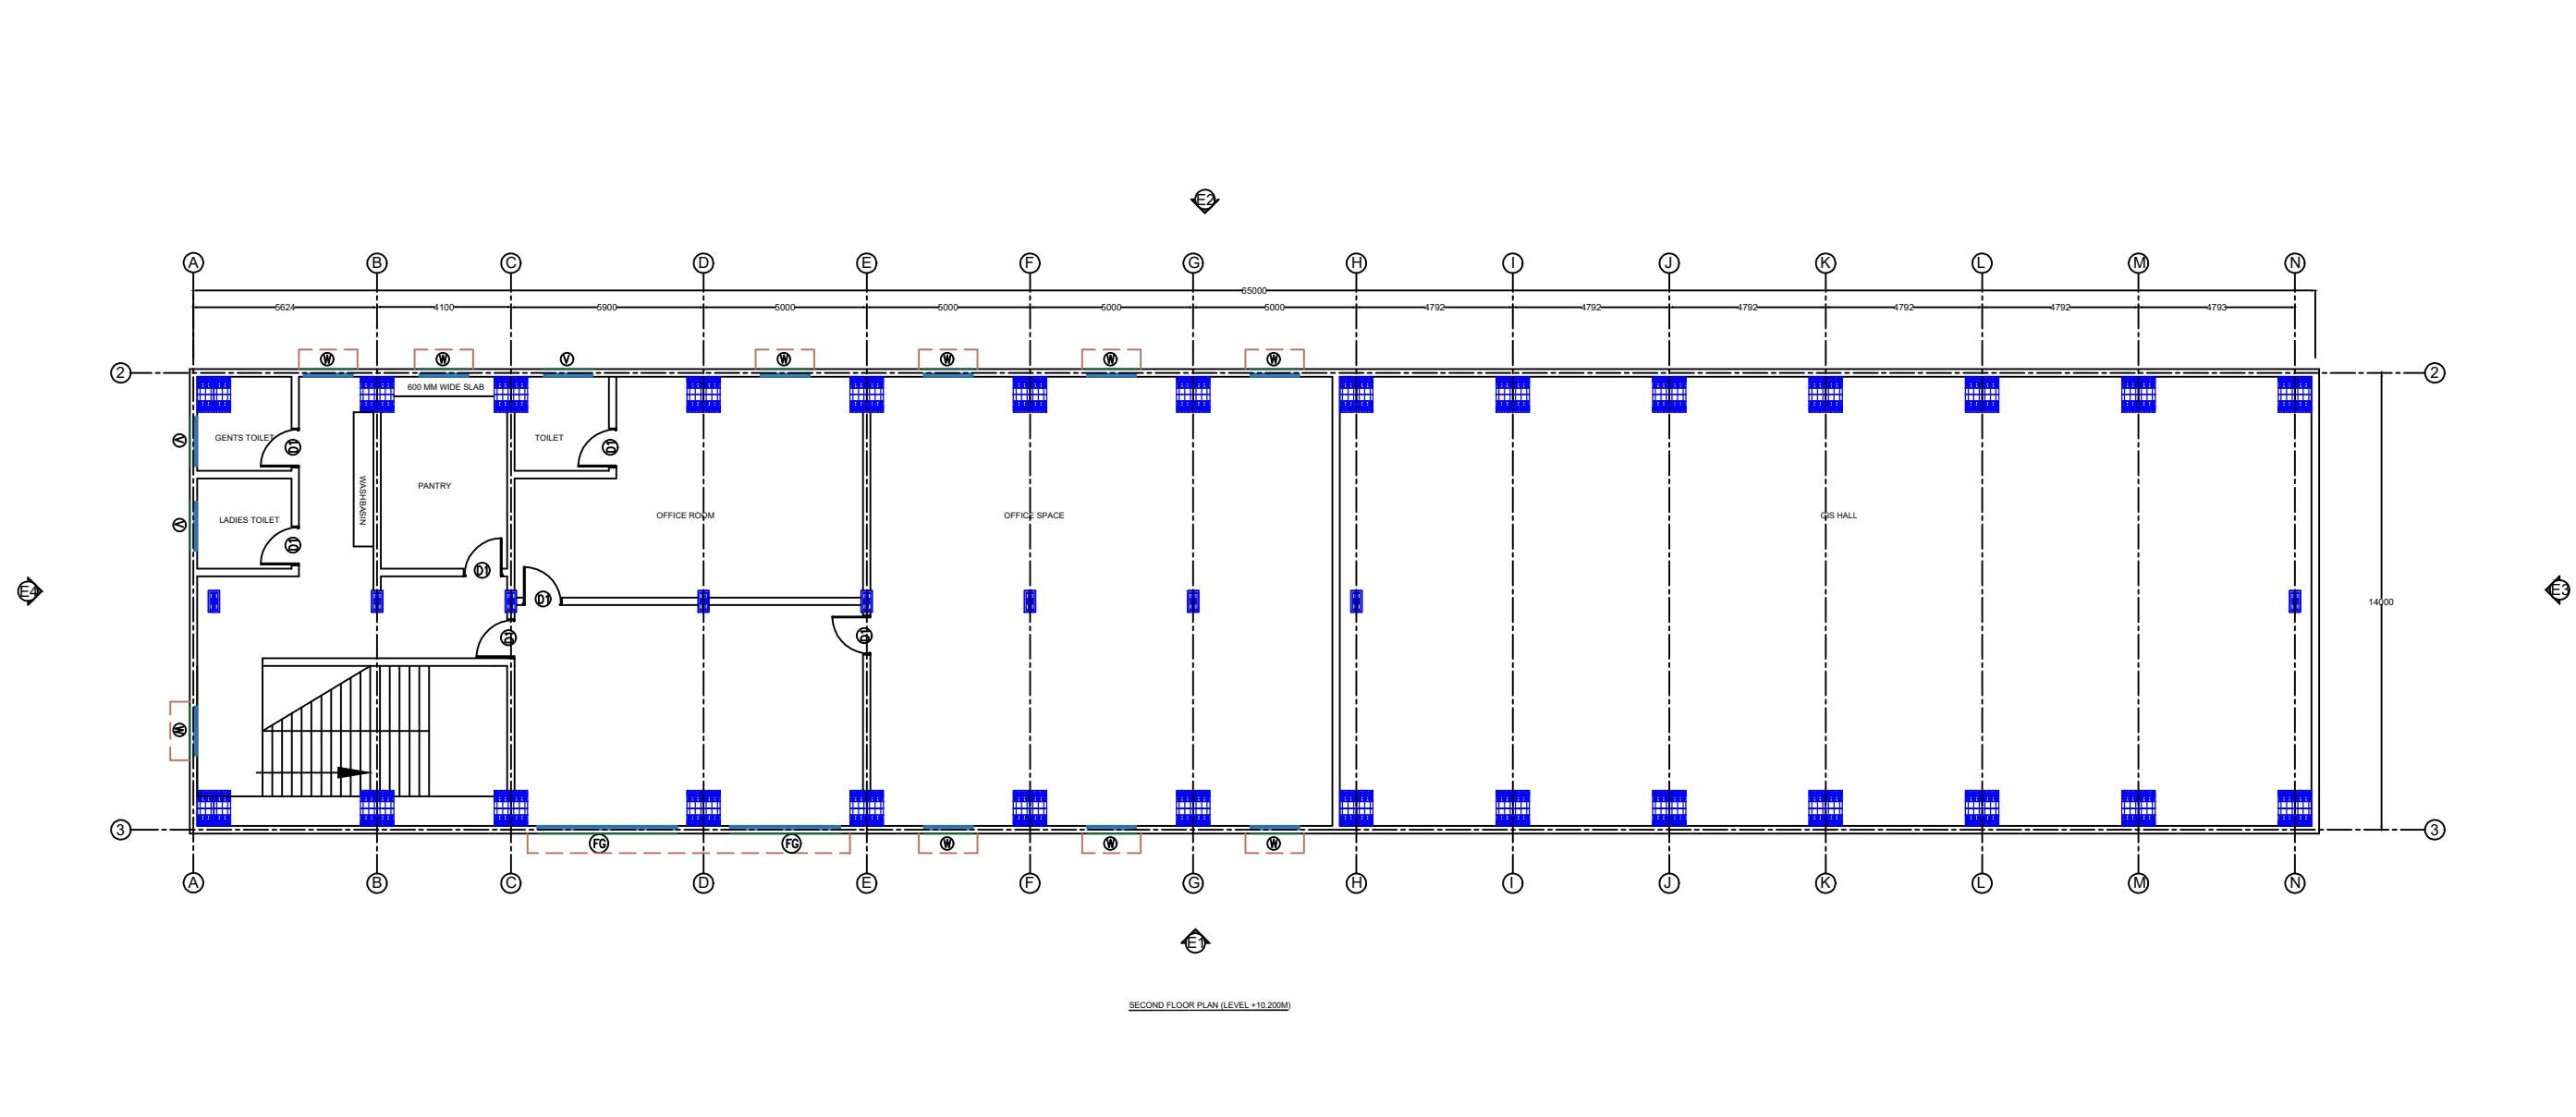
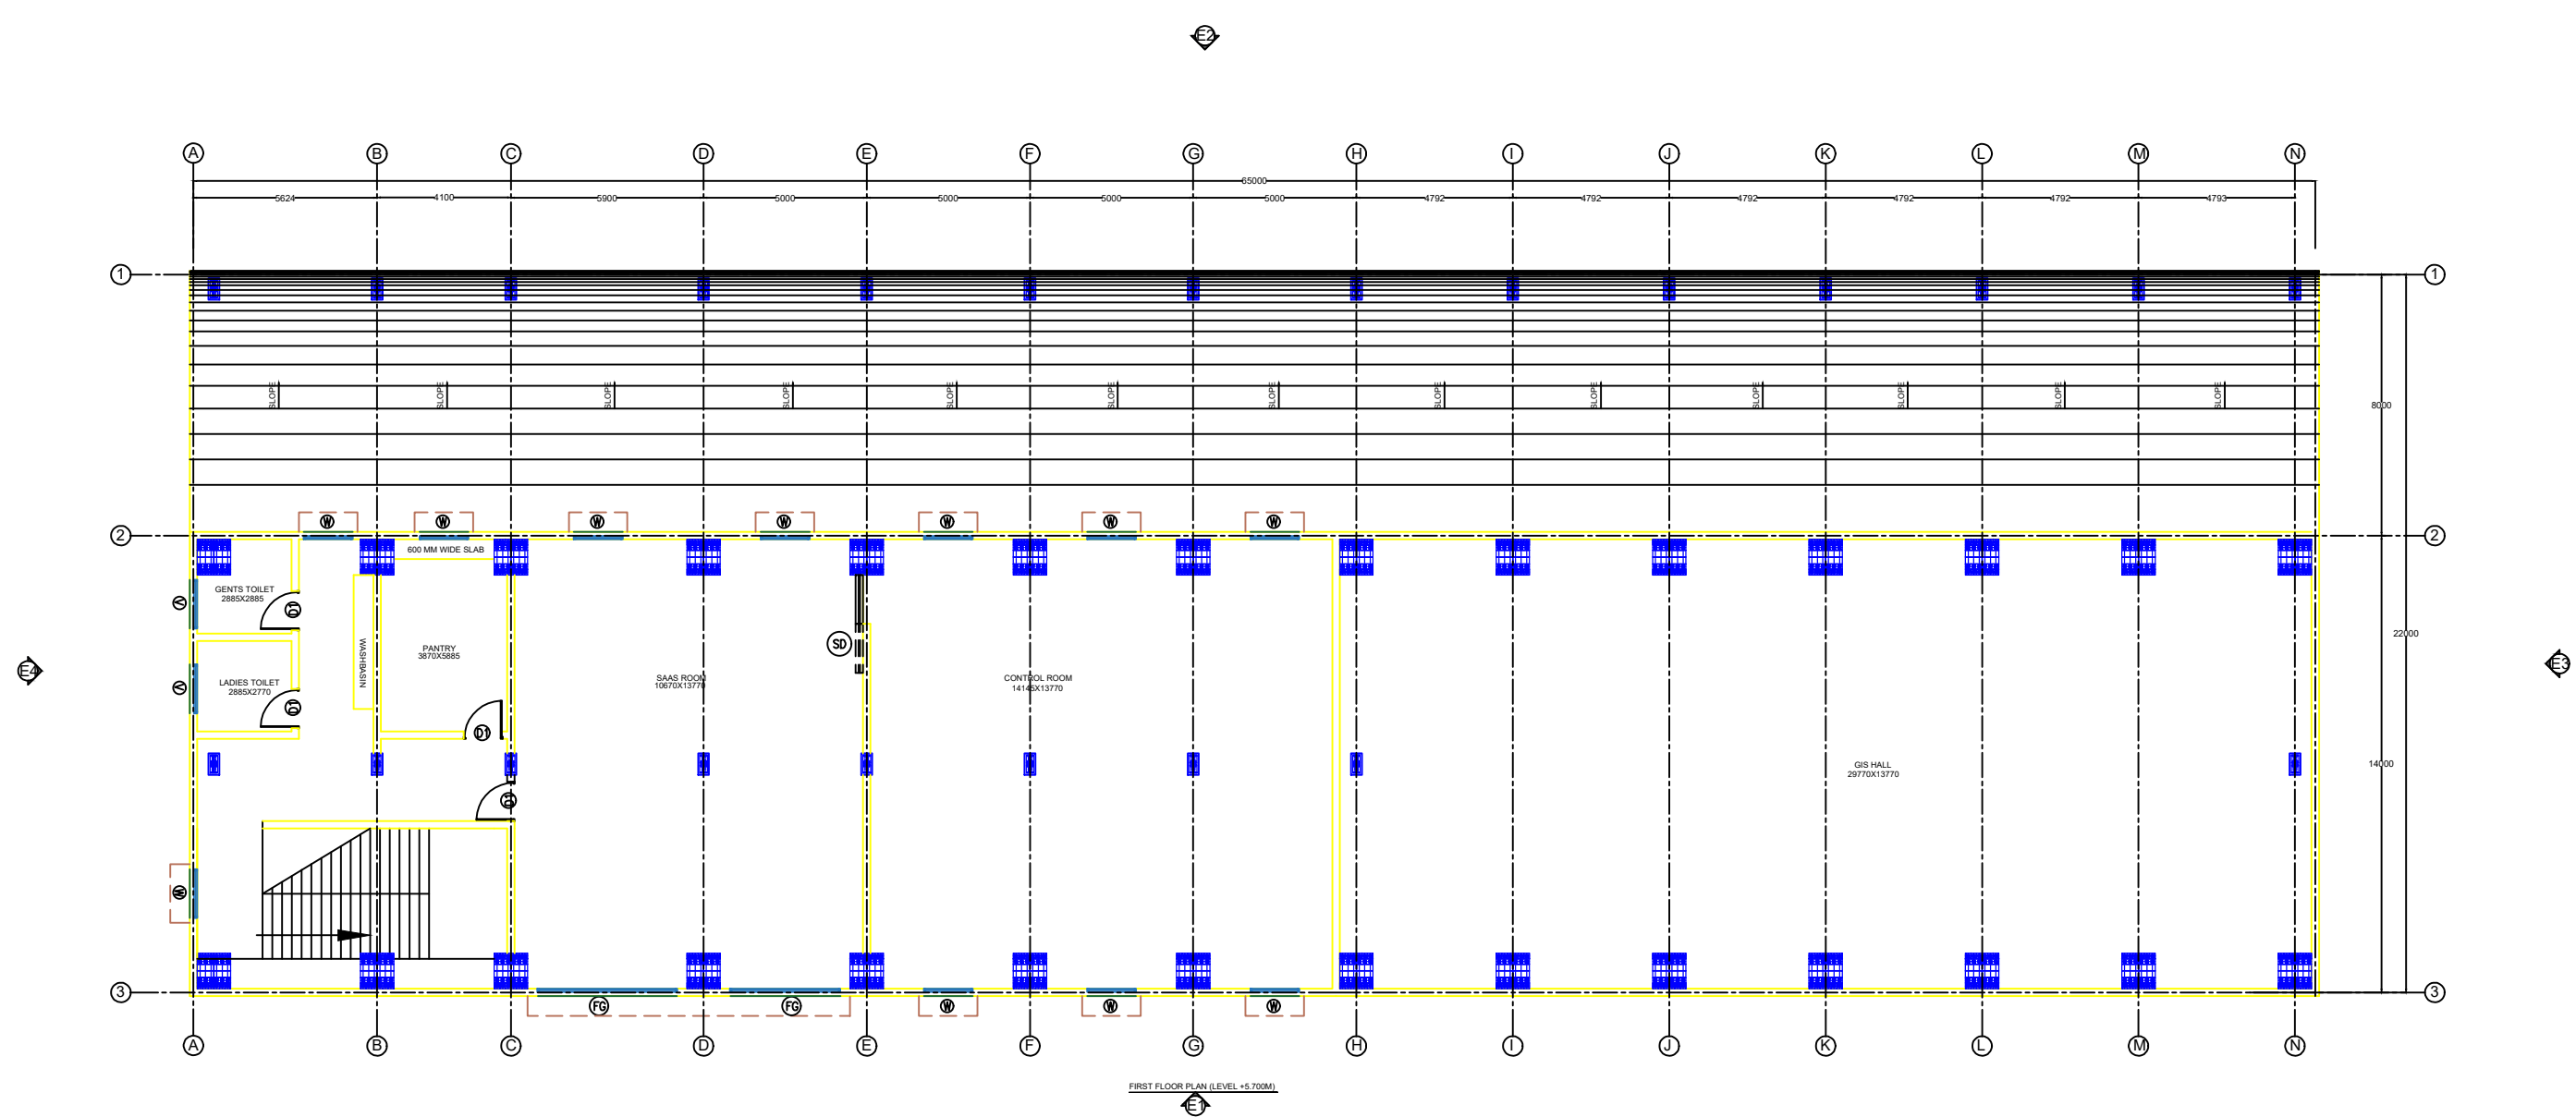


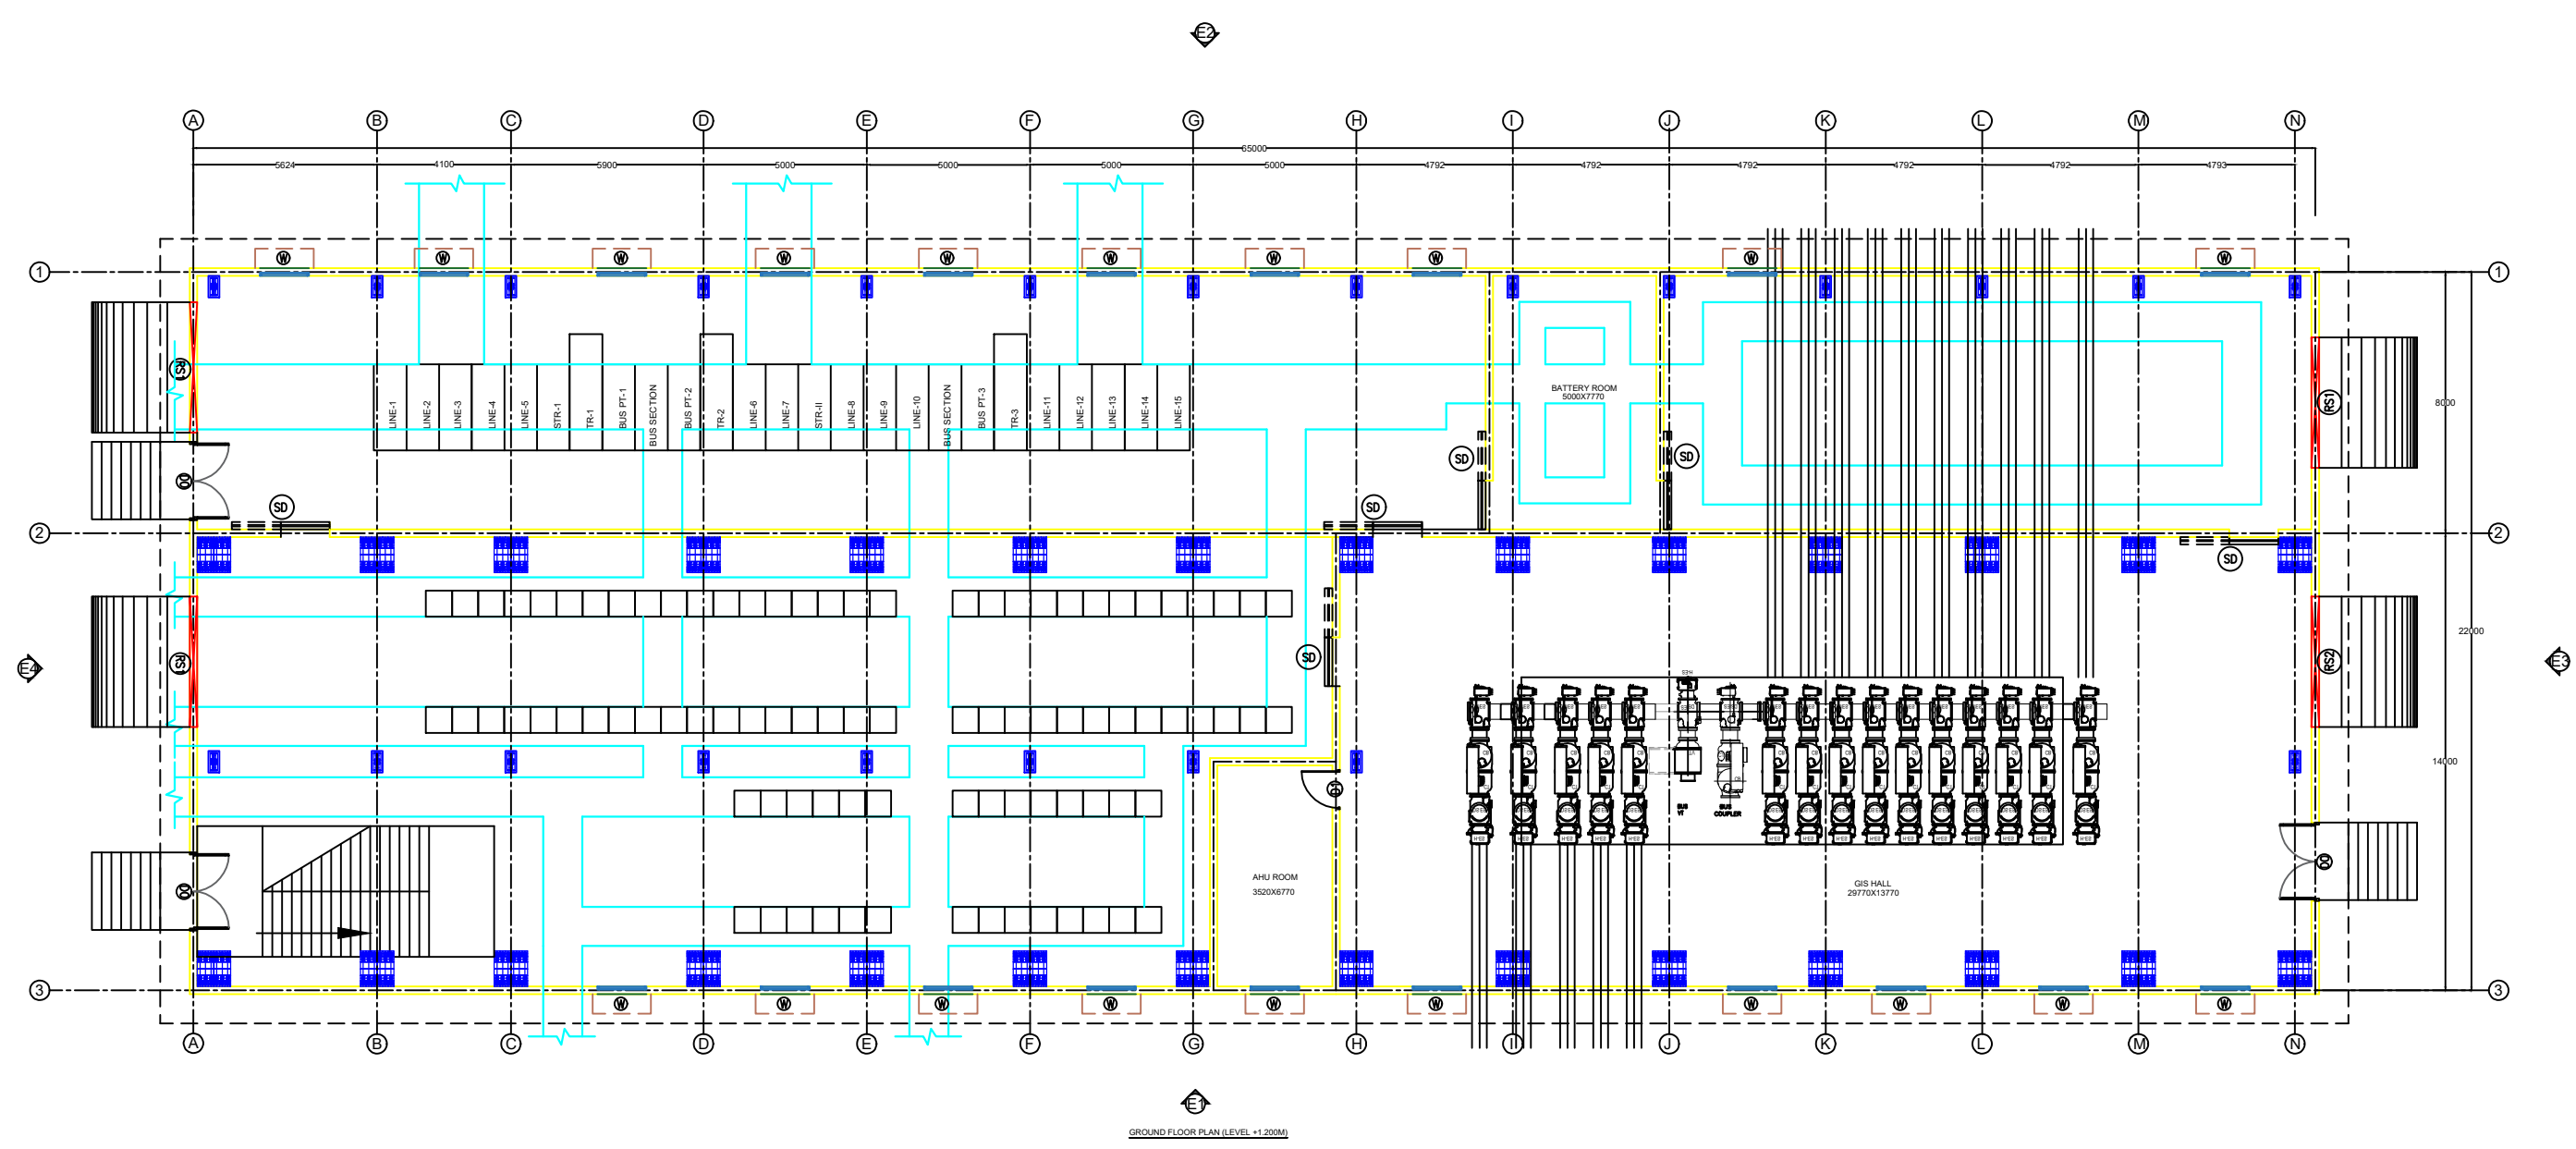

SCHEDULE OF JOINERY		
SL. NO.	REF MARK	SIZE IN MM
DOOR		
1.	D0	2400X2400
2.	D1	1200X2400
3.	SD	1500X2400
WINDOW		
1.	W	1500X1500
VENTILATOR		
1.	V	450X600
ROLLING SHUTTER		
1.	RS1	4000X4000 (MIN.)
2.	RS2	4000X6500 (MIN.)

NOTES:-
1. ALL DIMENSIONS ARE IN MM.
2. FINAL DRAWING SHALL BE SUBMITTED BEFORE EXECUTION.
3.THE MINIMUM HEIGHT OF ROLLING SHUTTER AT GIS PART SHALL BE 6.5 M.