
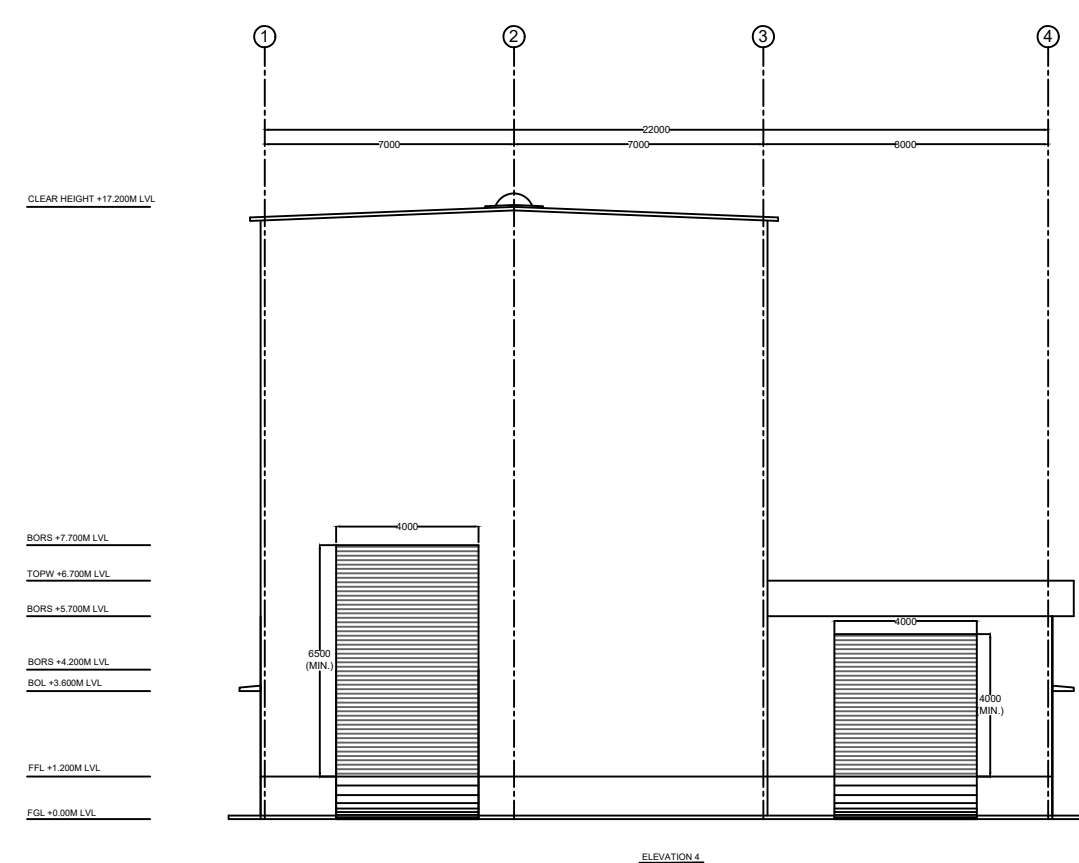
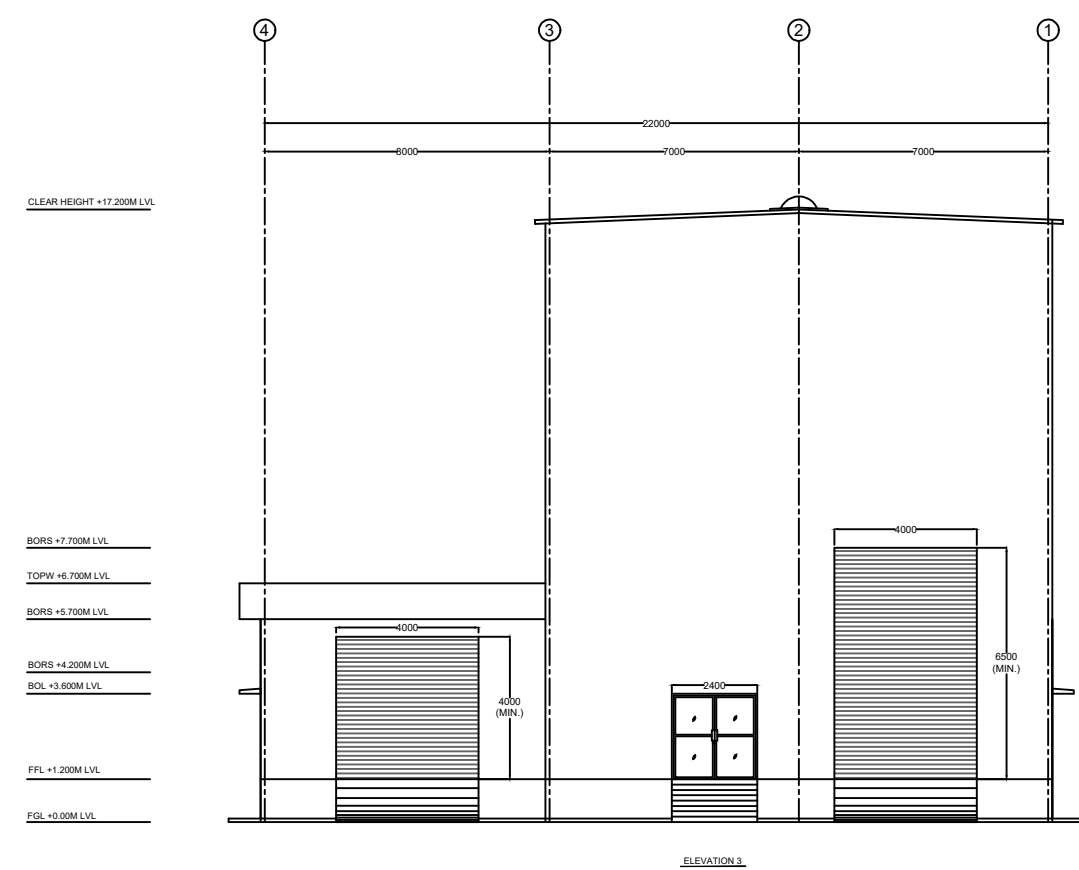
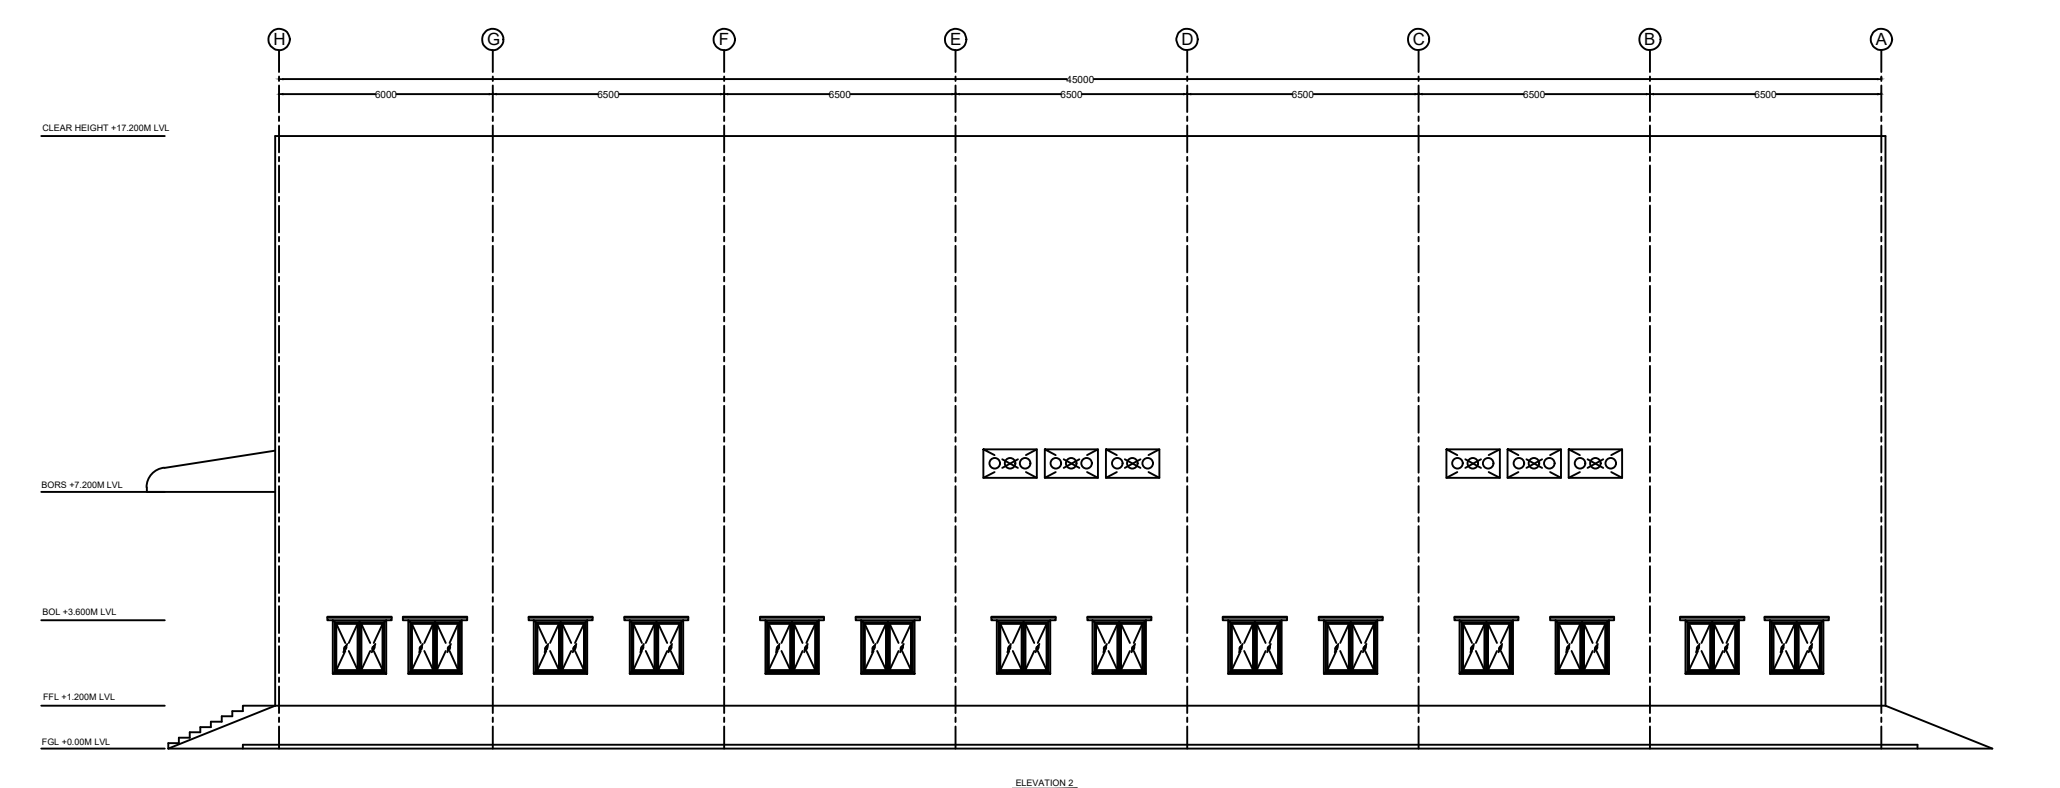
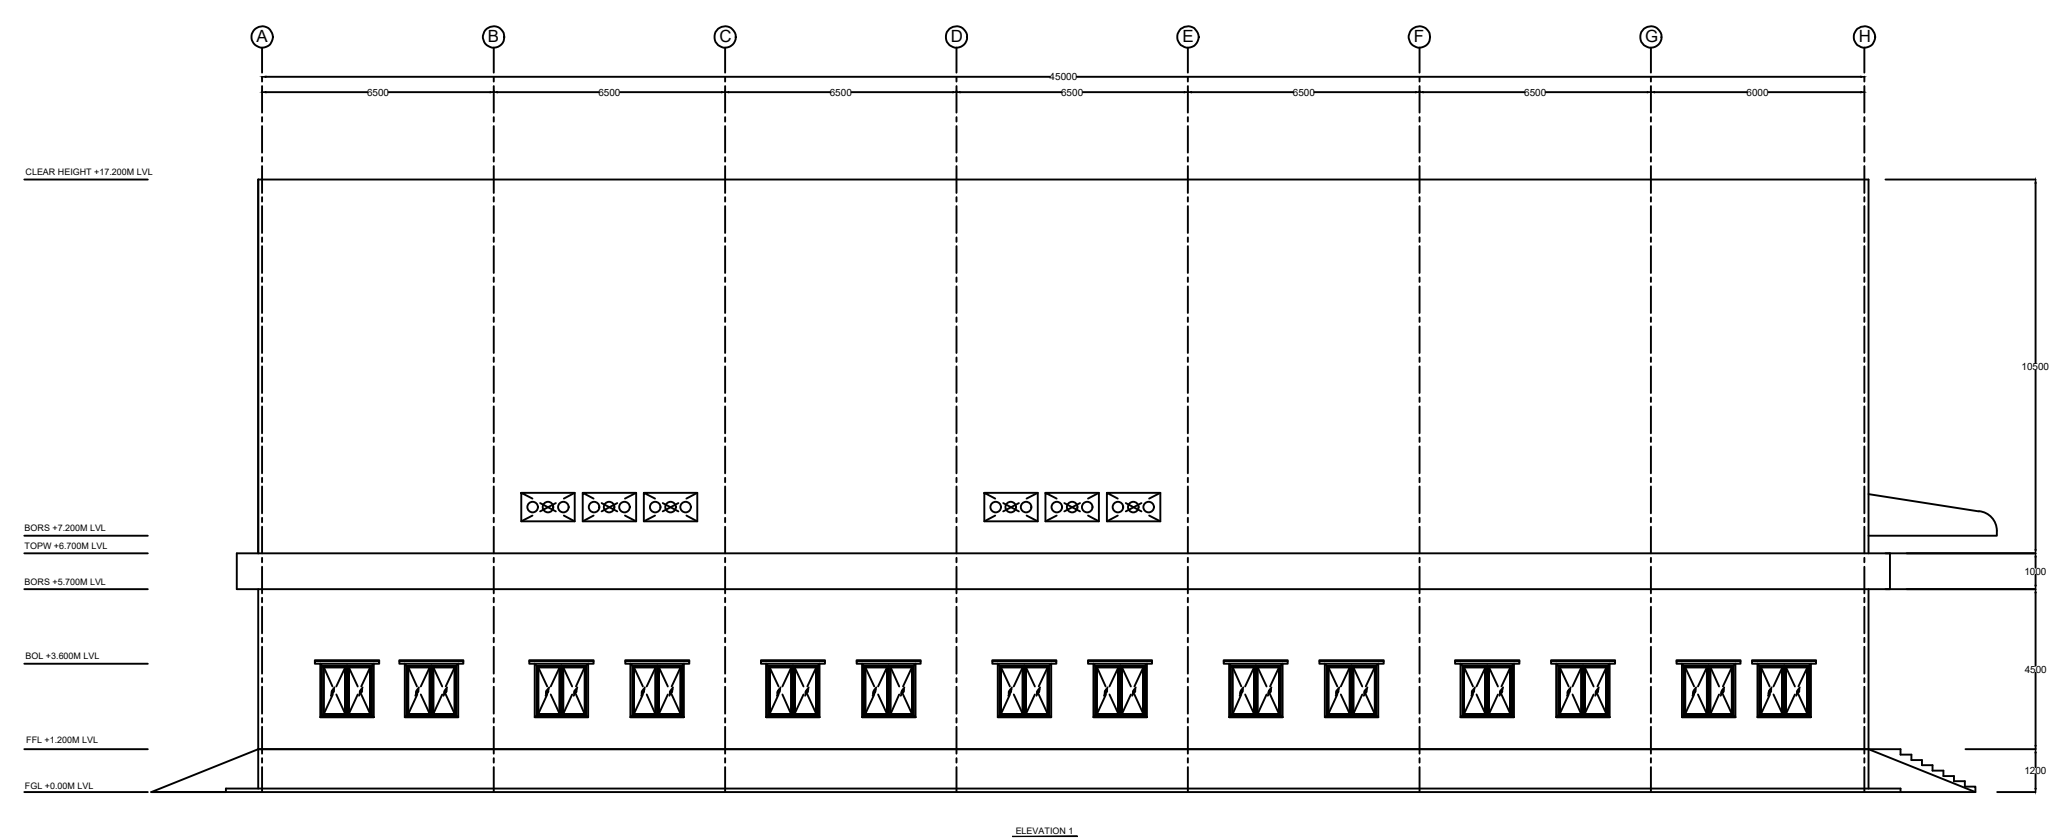
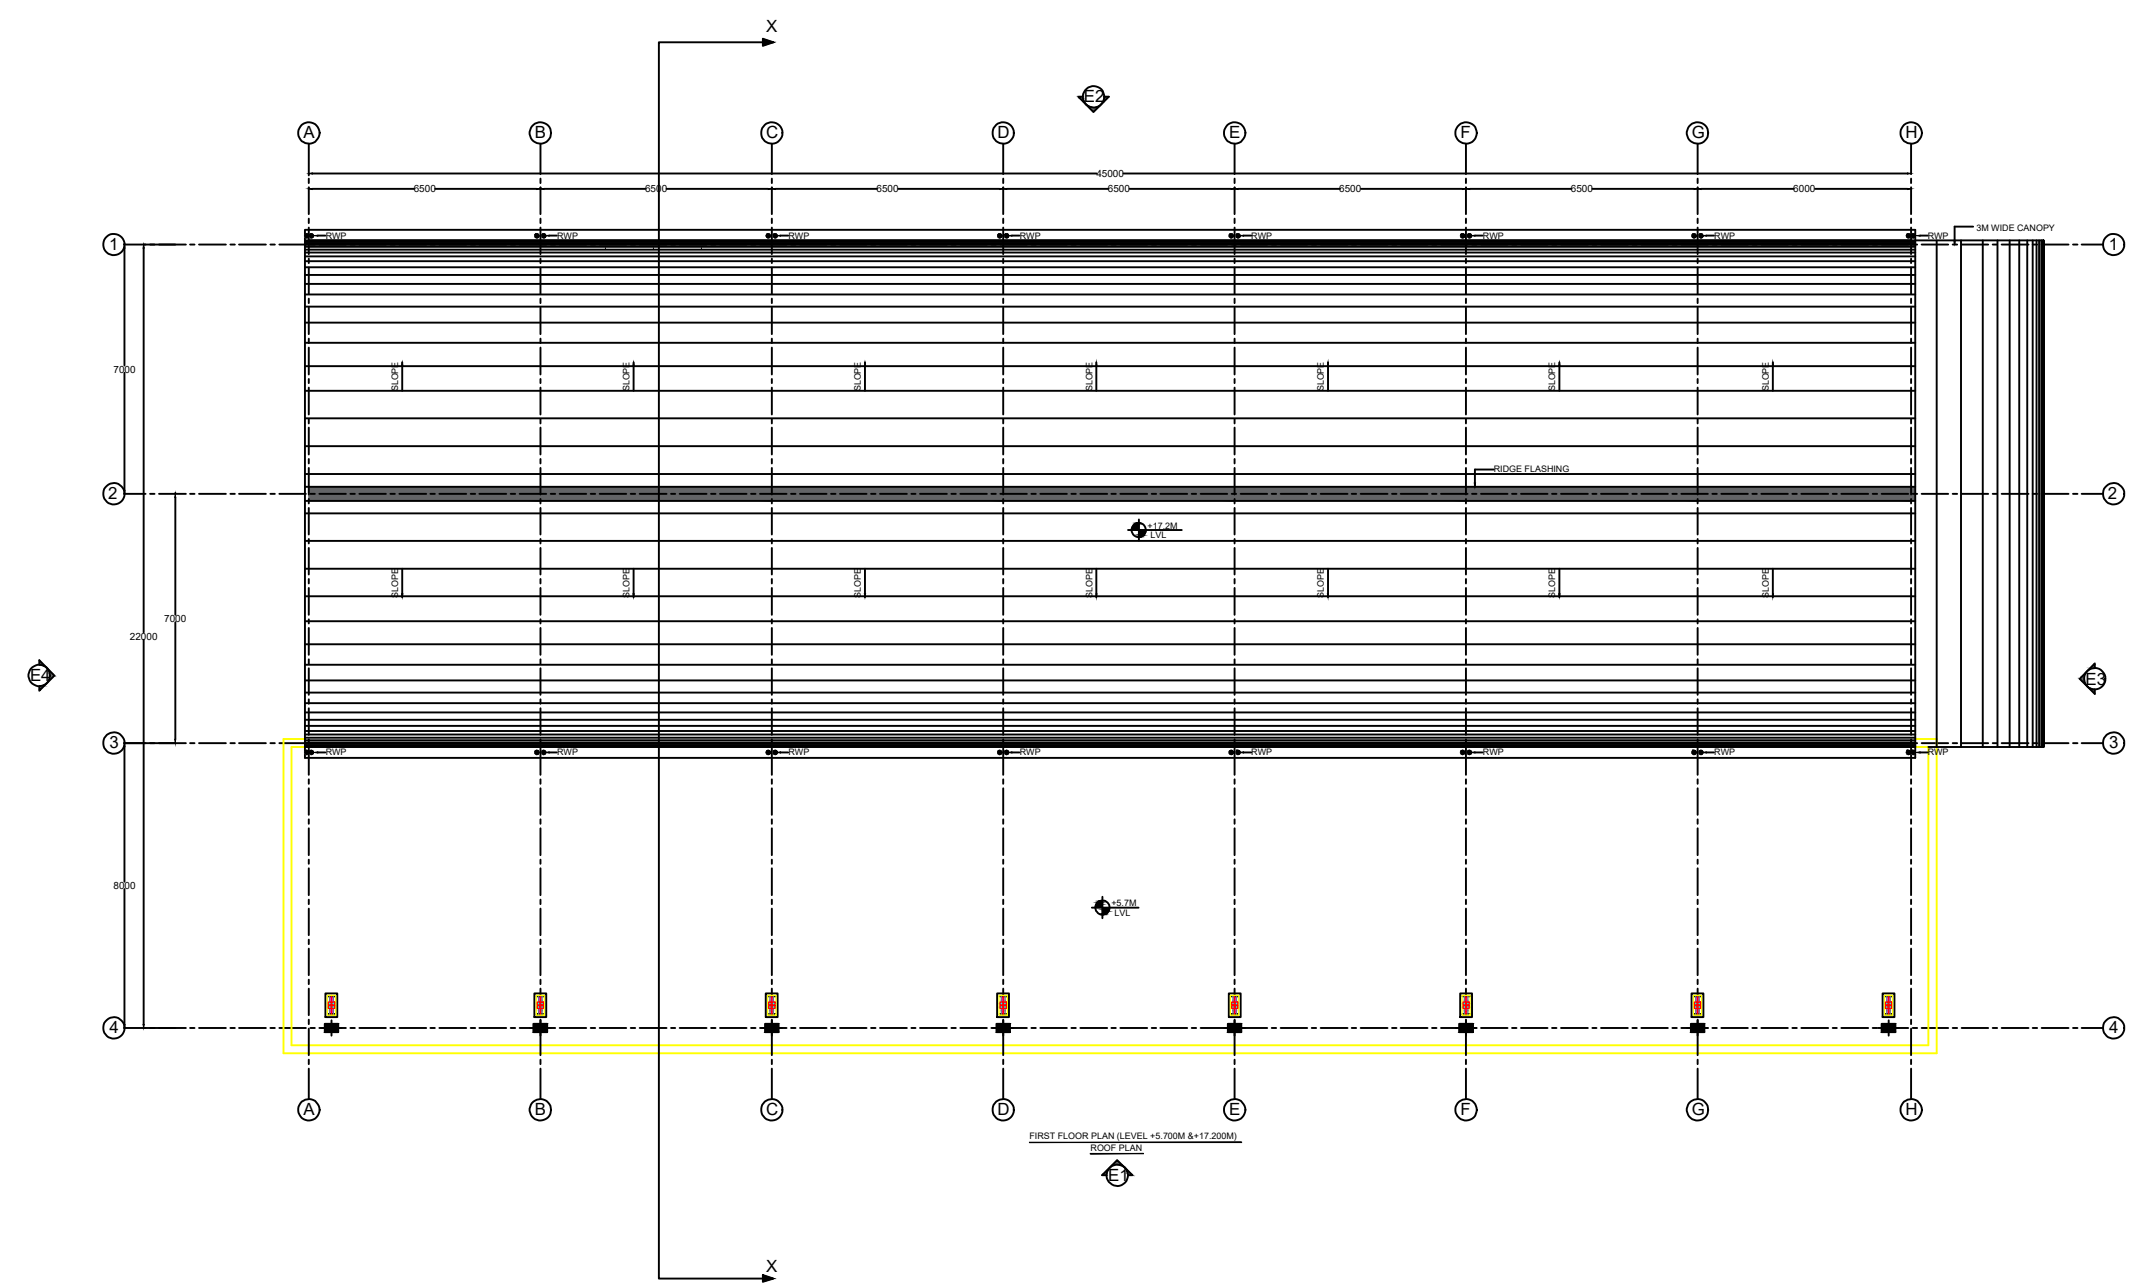


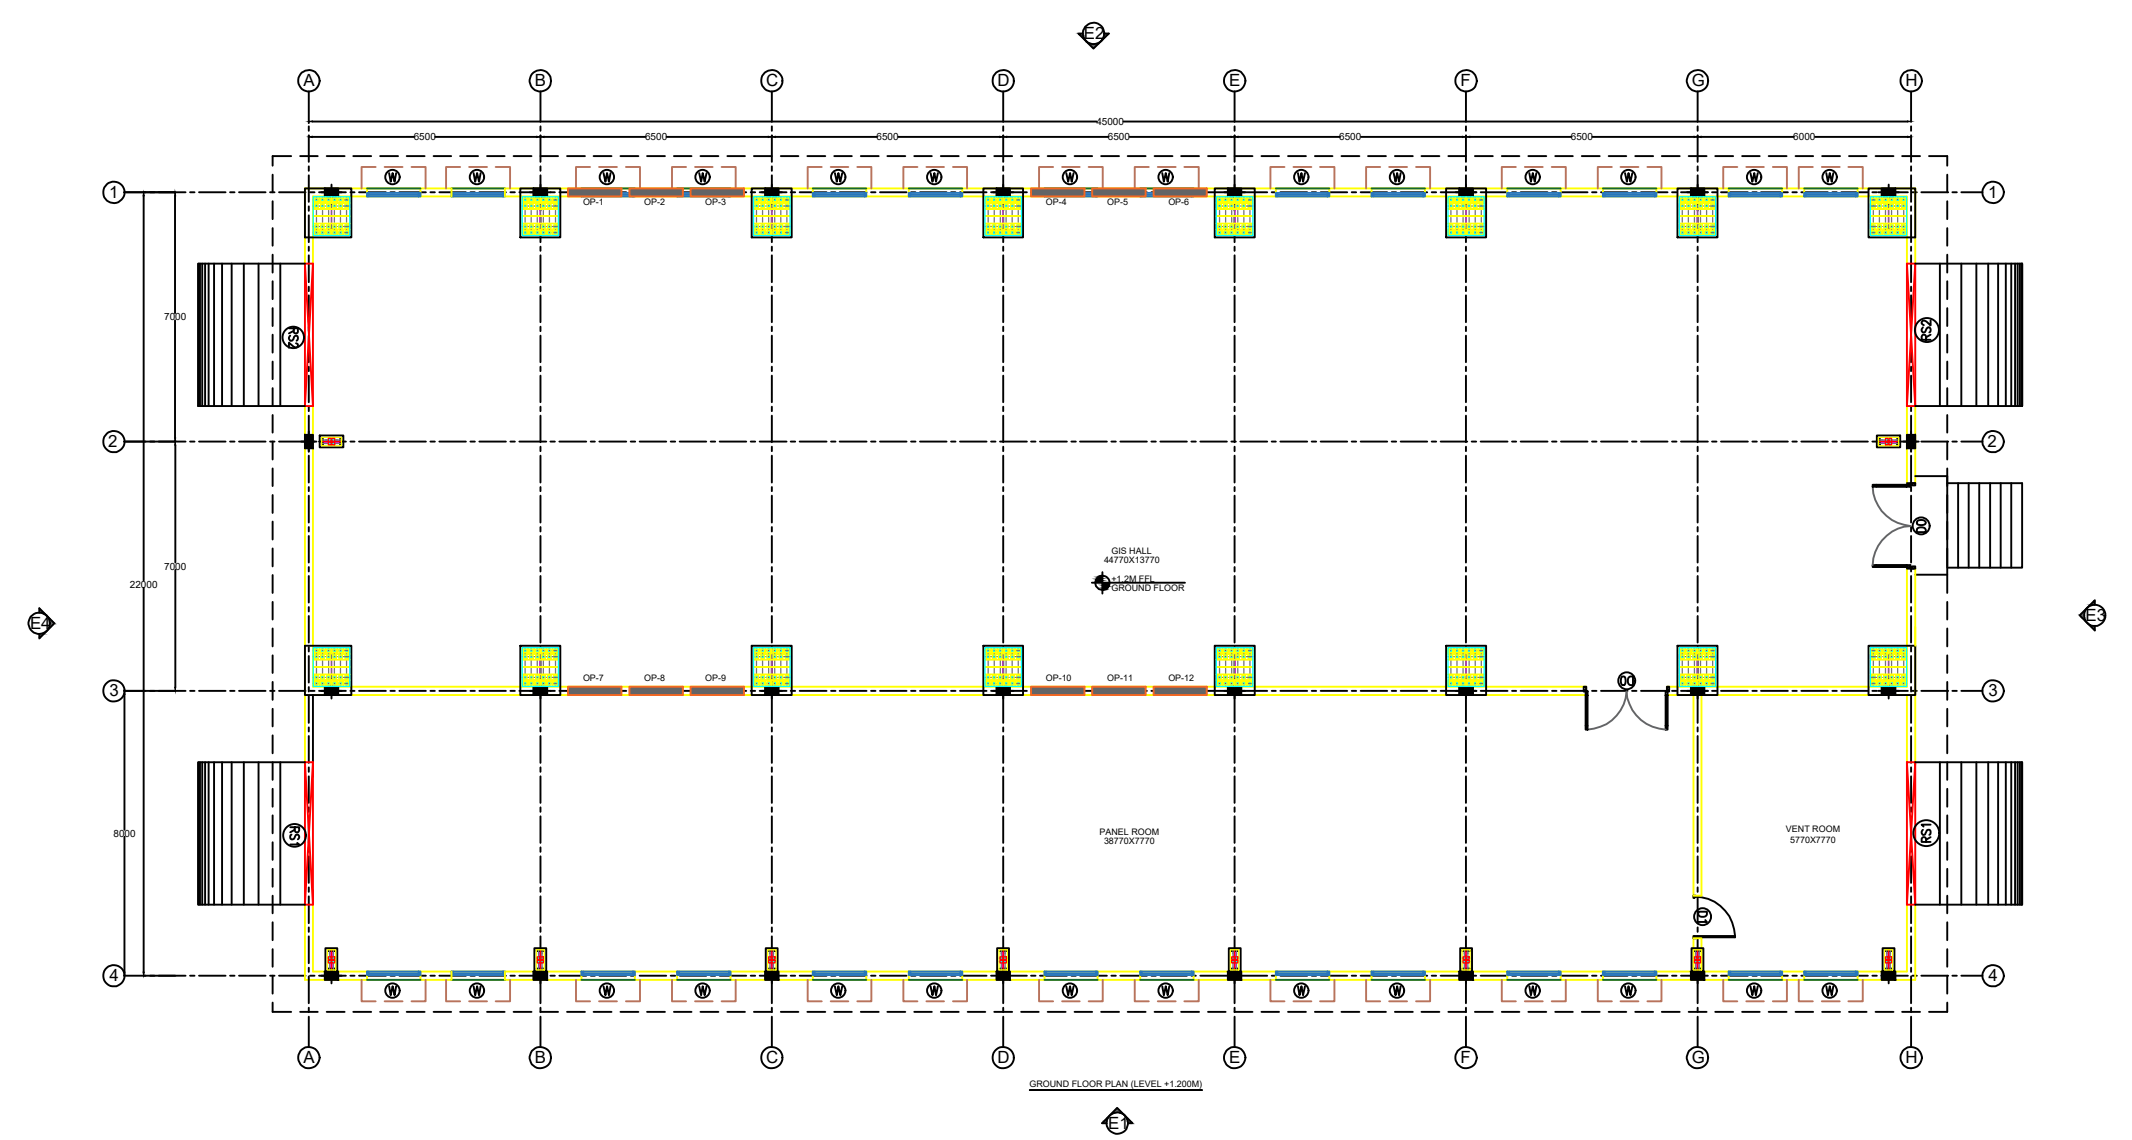

SCHEDULE OF JOINERY		
SL. NO.	REF MARK	SIZE IN MM
DOOR		
1.	D0	2400X2400
2.	D1	1200X2400
WINDOW		
1.	W	1500X1500
ROLLING SHUTTER		
1.	RS1	4000X4000 (MIN.)
2.	RS2	4000X6500 (MIN.)

NOTES:-
1. ALL DIMENSIONS ARE IN MM.
2. FINAL DRAWING SHALL BE SUBMITTED BEFORE EXECUTION.
3. THE MINIMUM HEIGHT OF ROLLING SHUTTER AT GIS PART SHALL BE 6.5 M.

CLIENT	ASSAM ELECTRICITY GRID CORP.LTD. BILULER BHAWAN, GUWAHATI, ASSAM		
TITLE	220kV GIS HALL LAYOUT		
DRAWING NO.	DRAWING FOR TENDER PURPOSE ONLY		
SCALE	NTS	SHEET NO.	1 OF 1