



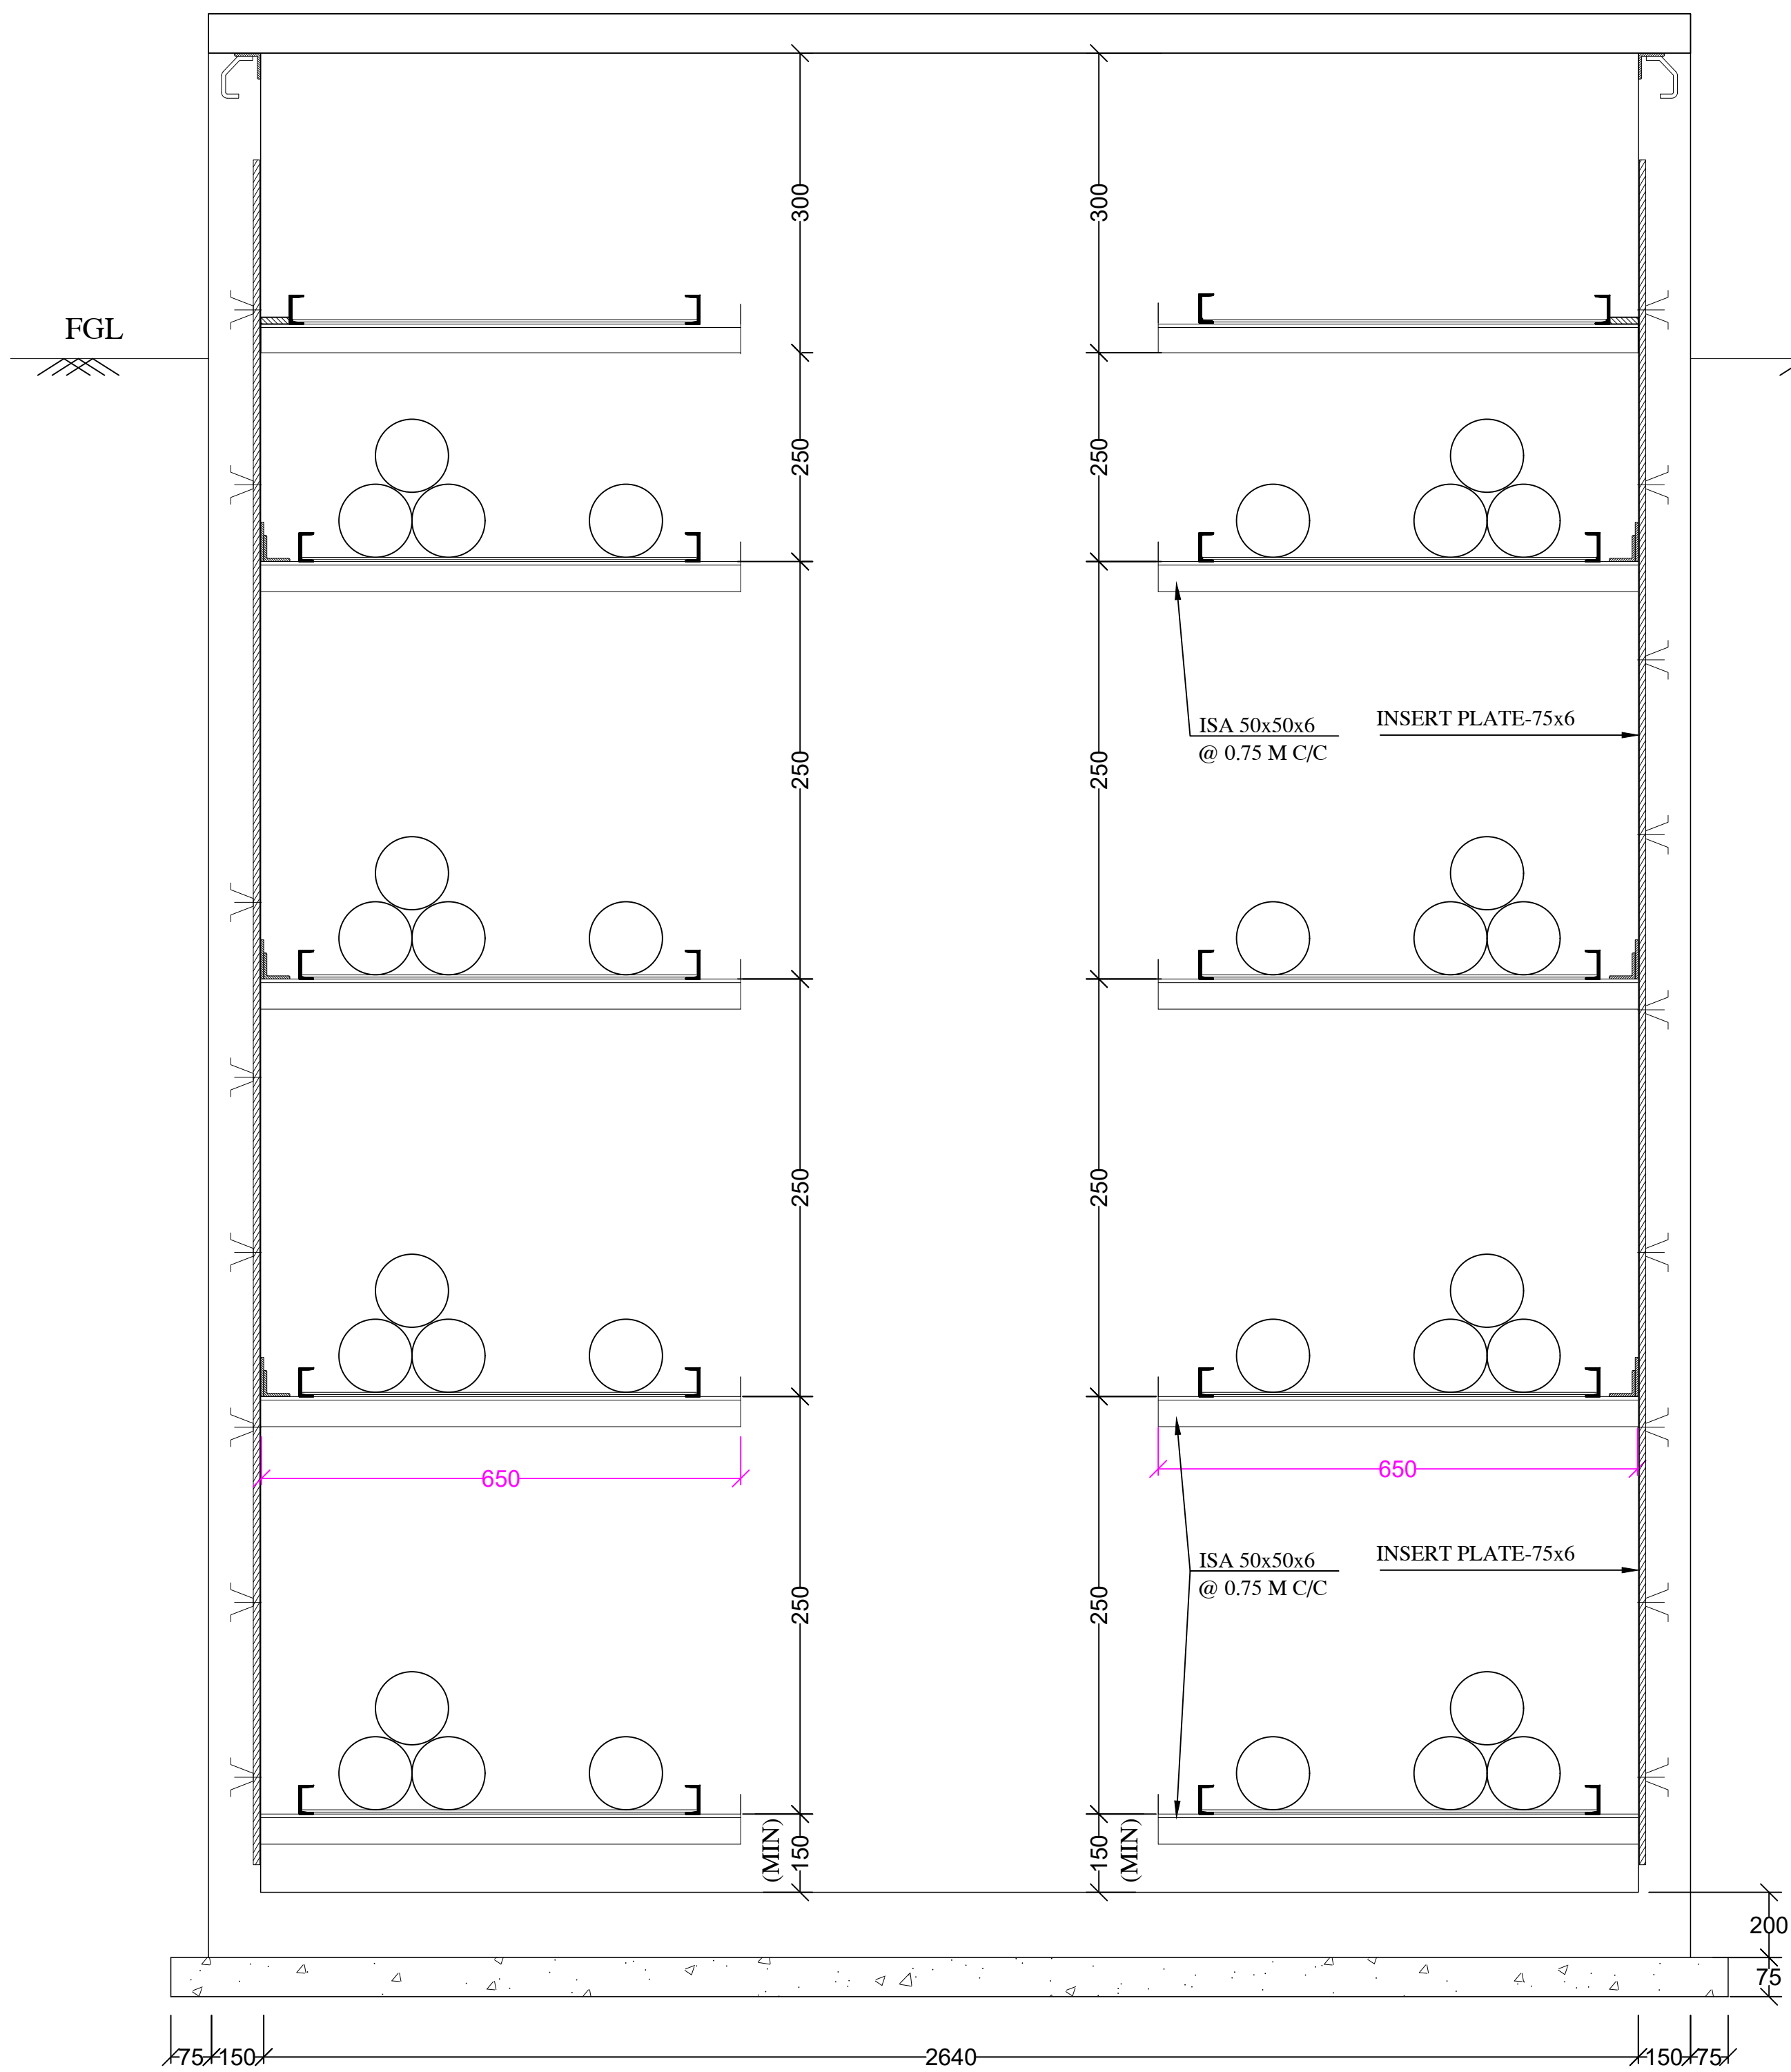

FGL

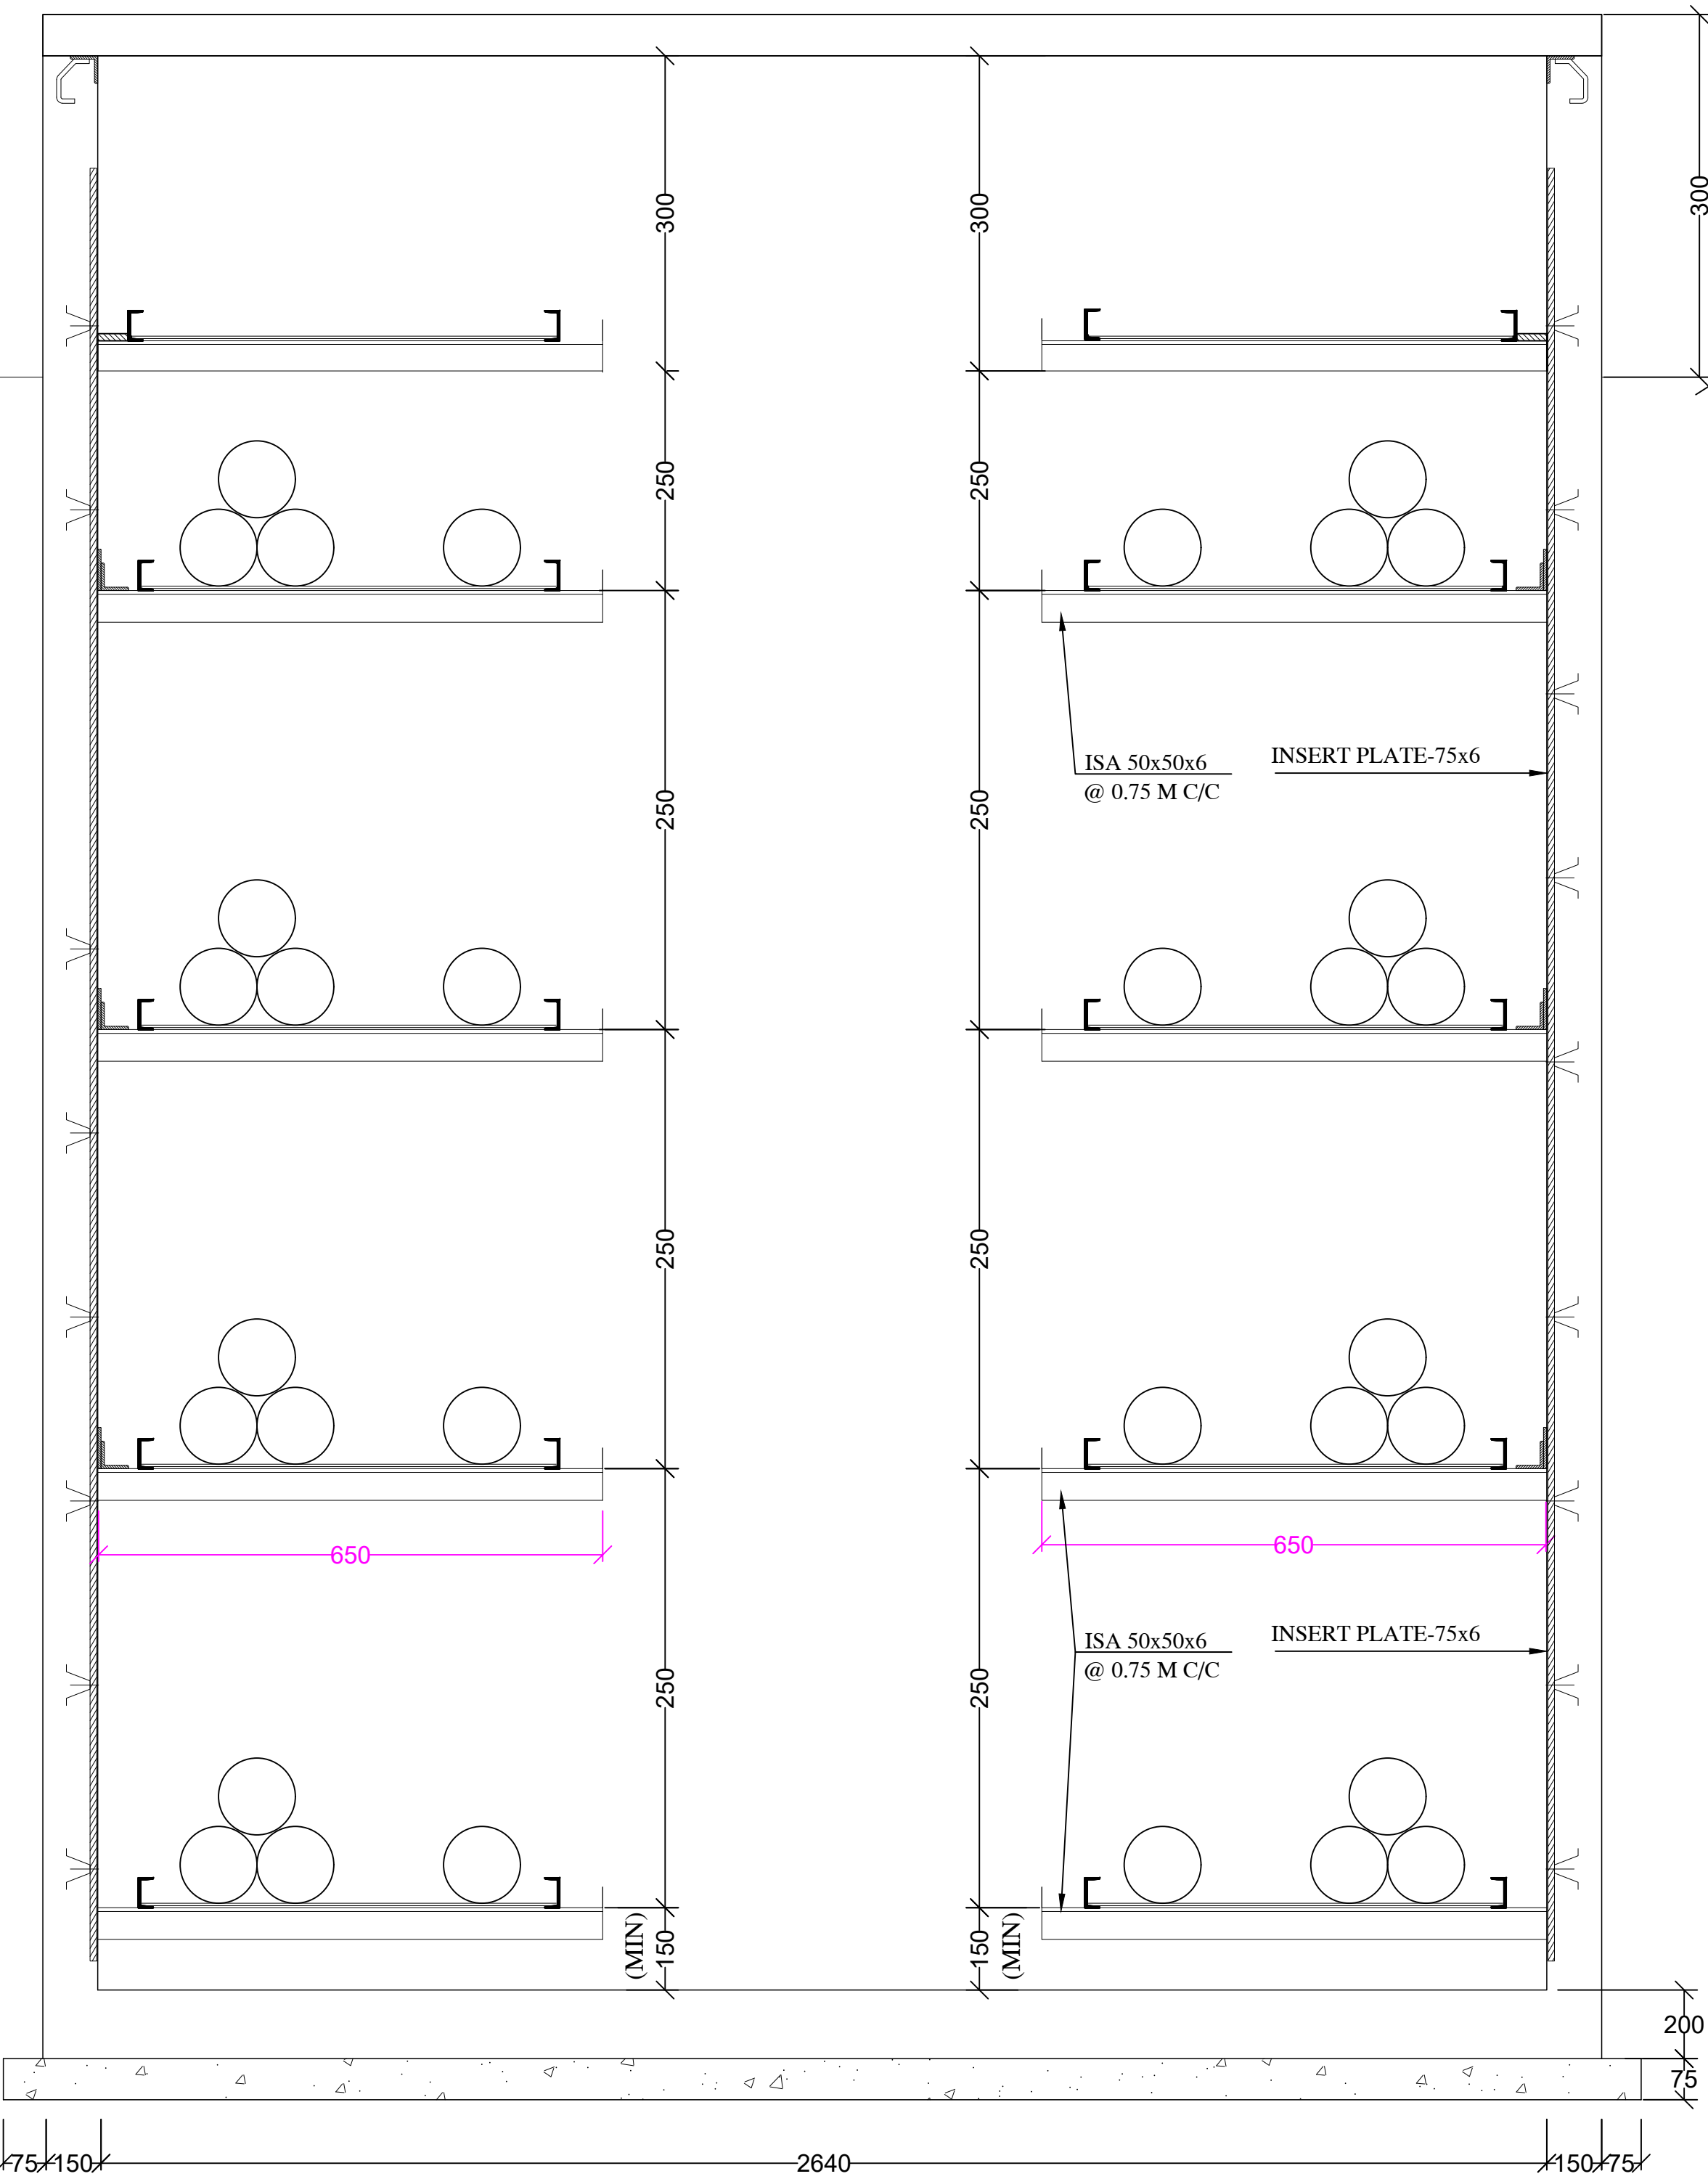

SECTION FOR
33 kV OUTDOOR CABLE TRENCH

NOTES:-
1. ALL DIMENSIONS ARE IN MM.
2. FINAL DRAWING SHALL BE SUBMITTED BEFORE EXECUTION.

CLIENT	 ASSAM ELECTRICITY GRID CORP.LTD. BIJULEE BHAWAN,GUWAHATI,ASSAM
TITLE	33kV CABLE VCB TO O/G DETAILS
DRAWING NO.	DRAWING FOR TENDER PURPOSE ONLY
SCALE	NTS
SHEET NO.	1 OF 1