


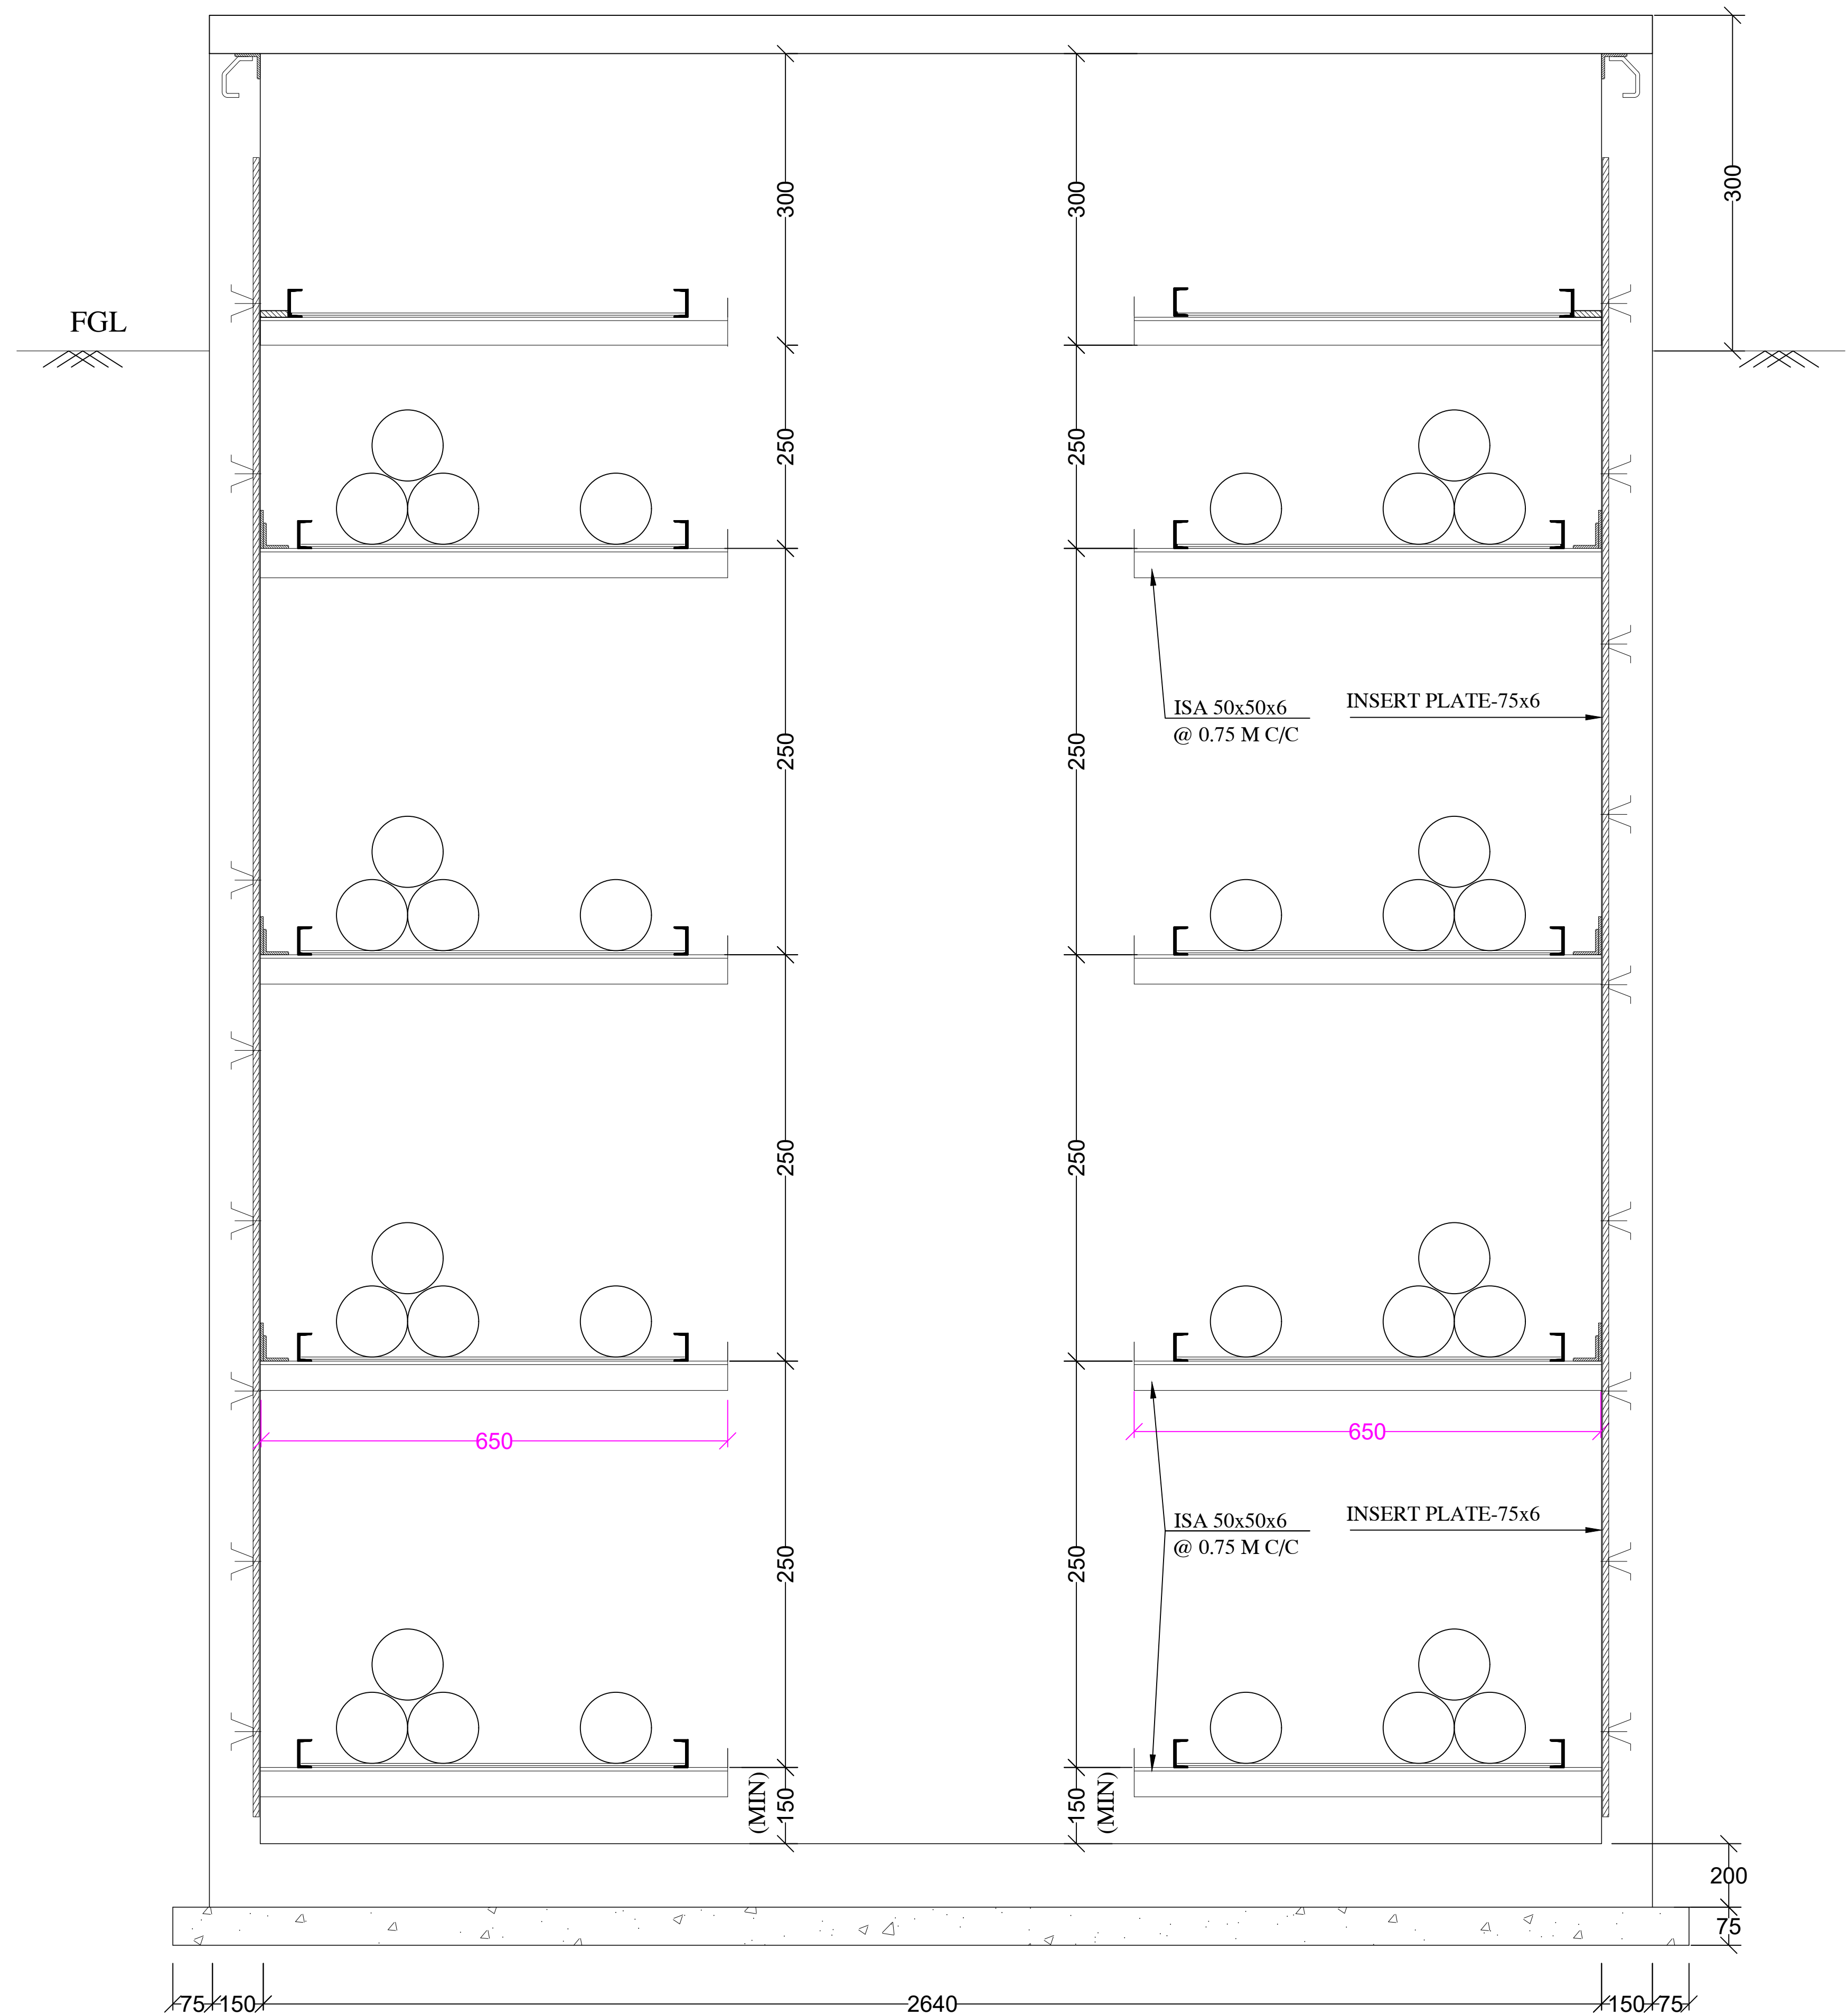

SECTION FOR
33 kV OUTDOOR CABLE TRENCH

NOTES:-
1. ALL DIMENSIONS ARE IN MM.
2. FINAL DRAWING SHALL BE SUBMITTED BEFORE EXECUTION.

CLIENT	 ASSAM ELECTRICITY GRID CORP.LTD. BIJULEE BHAWAN,GUWAHATI,ASSAM
TITLE	33kV CABLE VCB TO TRANSFORMER DETAILS
DRAWING NO.	DRAWING FOR TENDER PURPOSE ONLY
SCALE:	NTS
SHEET NO:	1 OF 1