


Site Diagram for new Transformer

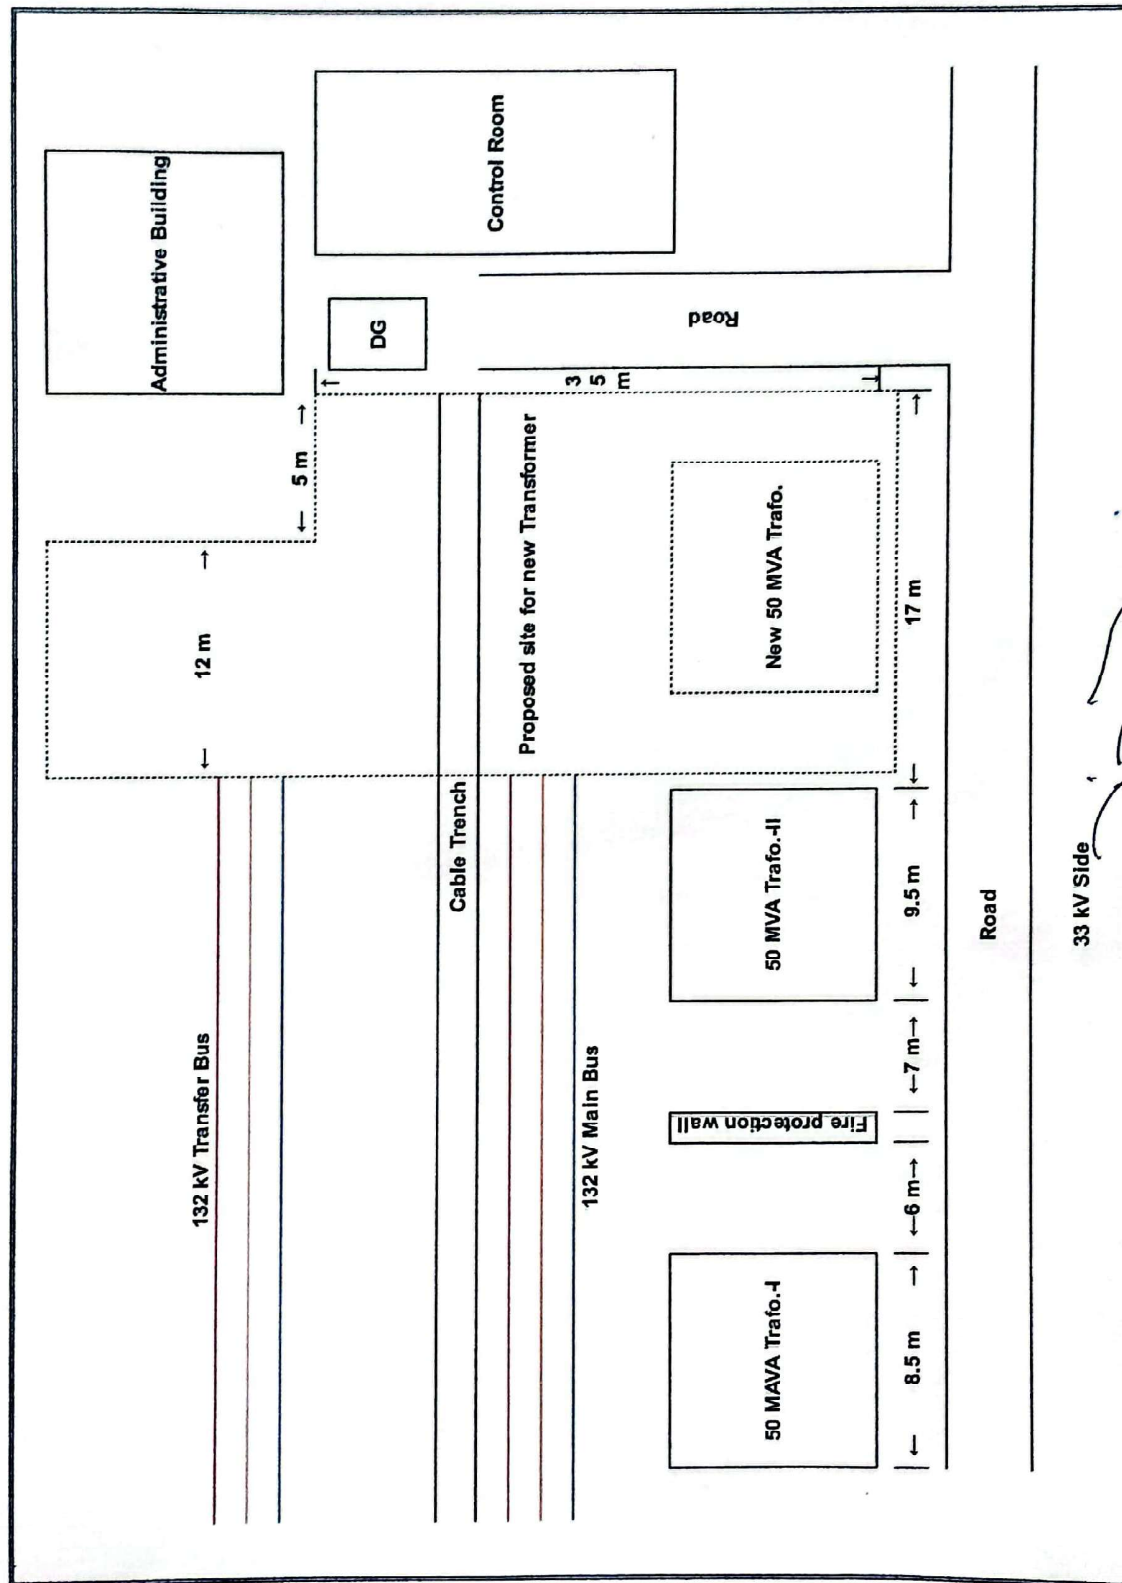

Resident Engineer
132 kv Srikona GSS
AEGCL Srikona

Assistant General Manager
Silchar T&T Division AEGCL
Srikona, Silchar-26