


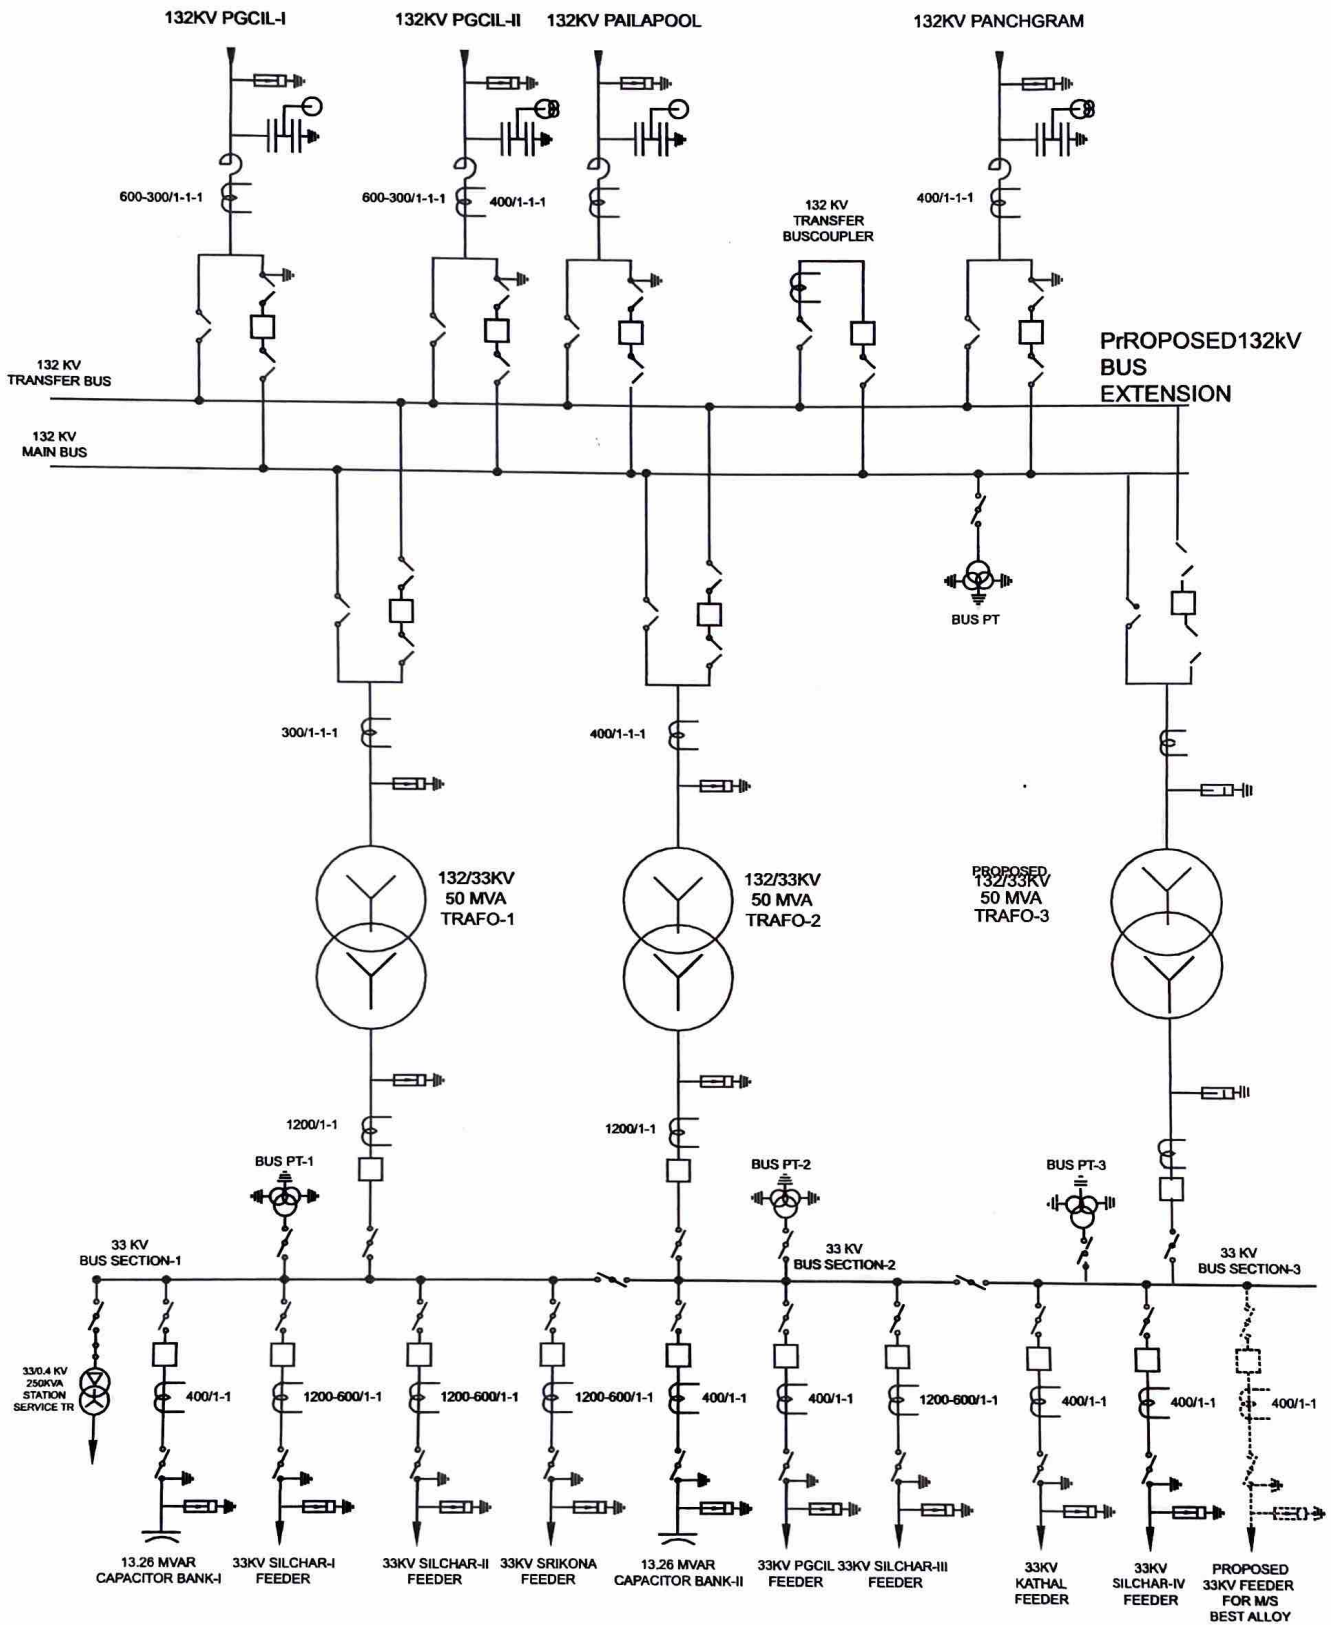

SINGLE LINE DIAGRAM

132 KV GRID SUBSTATION, AEGCL,
SRIKONA

Resident Engineer
132 kv Srikona GS
AEGCL Srikona

Assistant General Manager
Silchar T&T Division AEGCL
Srikona, Silchar-26